


GENERAL NOTES

DO NOT SCALE FROM DRAWINGS. WORK TO FIGURED DIMENSIONS ONLY. ARCHITECT TO BE NOTIFIED OF ANY DISCREPANCIES.

THIS DRAWING TO BE READ IN CONJUNCTION WITH ALL ARCHITECTS DRAWINGS, SPECIFICATIONS CONSULTANTS DESIGN TEAM DRAWINGS AND SPECIFICATIONS.

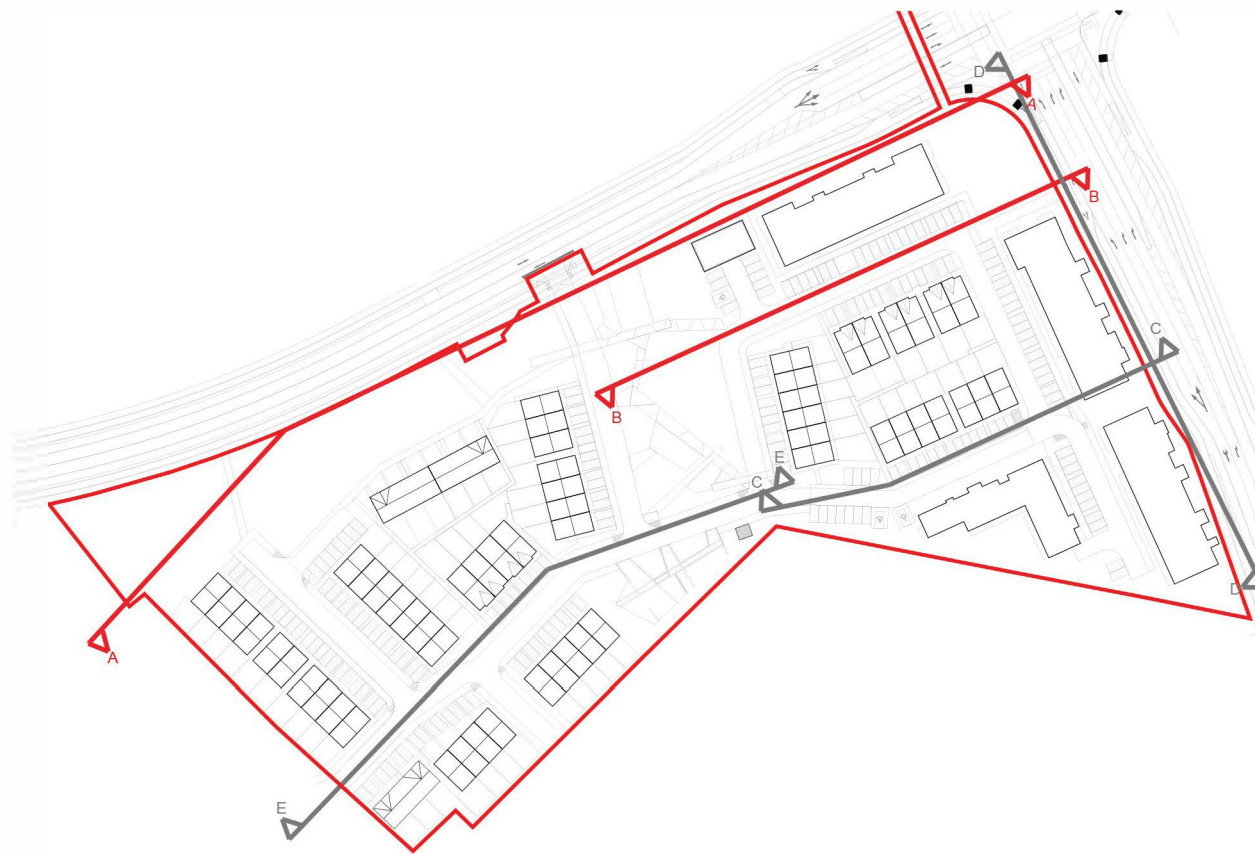

SECTION A-A
SCALE 1:200



SECTION A-A (CONTINUED)
SCALE 1:200



SECTION A-A
SCALE 1:500



SECTION B-B
SCALE 1:200



REV	DATE	DESCRIPTION	ISSUED BY
REVISIONS			

LRD STAGE 3

CLIENT: DURKAN GLENAMUCK DEVELOPMENTS LTD

PROJECT TITLE: Glenamuck North - Southern Site


DRAWING TITLE: SITE CONTEXT ELEVATIONS - A & B

DRN BY	CHK BY	SCALE	DATE	REVISION	JOB NO
BK		As Shown@A1	NOV/2025	-	24002
DRAWING NUMBER:	COWLDS-MCORM-AR-XX-DR-P4-XX - 1300				STATUS CODE: P4

MCORM
ARCHITECTURE
AND URBAN DESIGN
No.1 Grantham Street, Dublin 8
D08 A49Y Tel: +353 (01) 478 8700
Block 6, Central Business Park
Tullamore, County Offaly, R35 F8F8
Tel: +353 (057) 852 3867
E: arch@mcorm.com W: mcorm.com

Figured dimensions only to be used. This drawing is copyright of MCORM Ltd. All information is shared as per approved use in accordance with I.S. NA 2021 to I.S. EN ISO 19650-2: 2018. If 'Status Code' above is empty, this information has been shared as Status Code S0 - Work in Progress (WIP) / Draft.

THIS DRAWING TO BE READ IN CONJUNCTION WITH ALL
ARCHITECT'S DRAWINGS, SPECIFICATIONS CONSULTANT'S
DESIGN TEAM DRAWINGS AND SPECIFICATIONS.

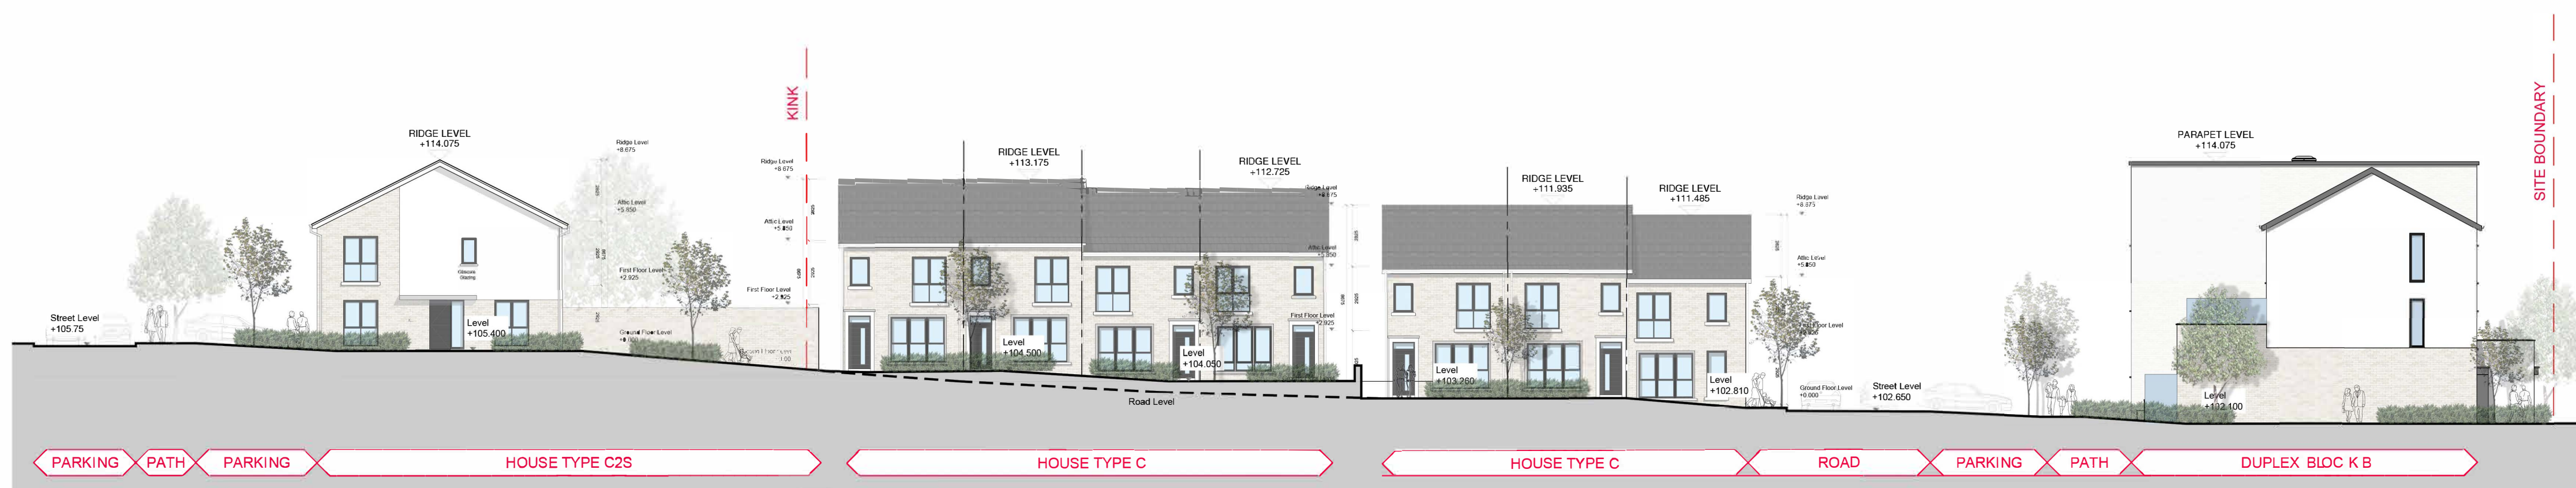[illegible]

DRAWING TITLE

SITE CONTEXT ELEVATIONS - C, D & E

DRN BY:	CHK BY:	SCALE:	DATE:	REVISION:	JOB NO:
BK	-	1:200@A1	NOV'2025	-	24002
DRAWING NUMBER:					STATUS CODE:
COWLDS-MCORM-AR-XX-DR-P4-XX - 1301					P4

MⁱCORM

ARCHITECTURE
AND URBAN DESIGN

No.1 Grantham Street, Dublin 8
D08 A49Y Tel: +353 (0)1 478 8700

Block 6, Central Business Park
Tullamore, County Offaly, R35 F6F8
Tel: +353 (0)57 932 3867

E: arch@mcorm.com W: mcorm.com

Figured dimensions only to be used. This drawing is copyright of MCOM Ltd. All information is shared as per approved use in accordance with I.S. NA 2021 to I.S. EN ISO 19650-2: 2018. If 'Status Code' above is empty, this information has been shared as Status Code S0 - Work in Progress (WIP) / Draft.