

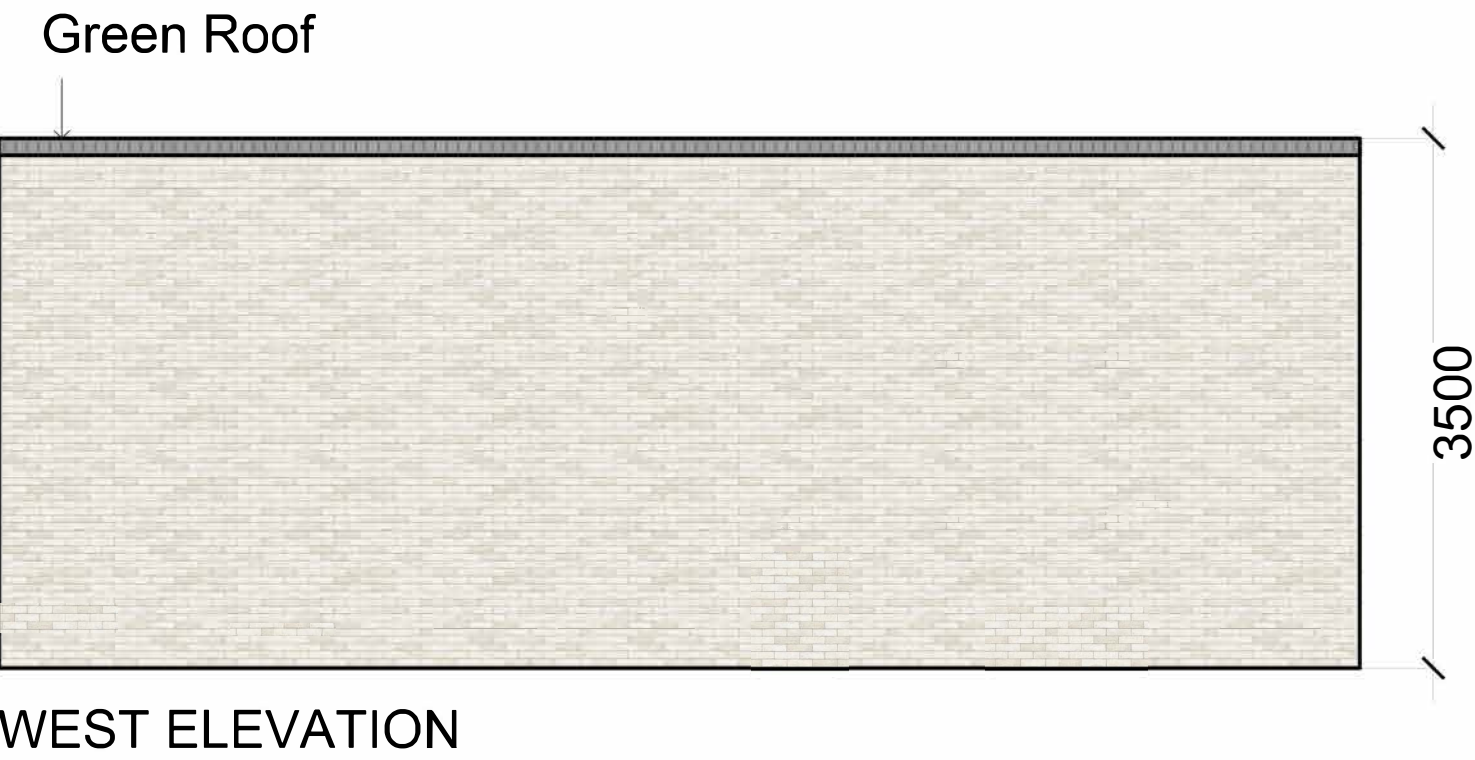
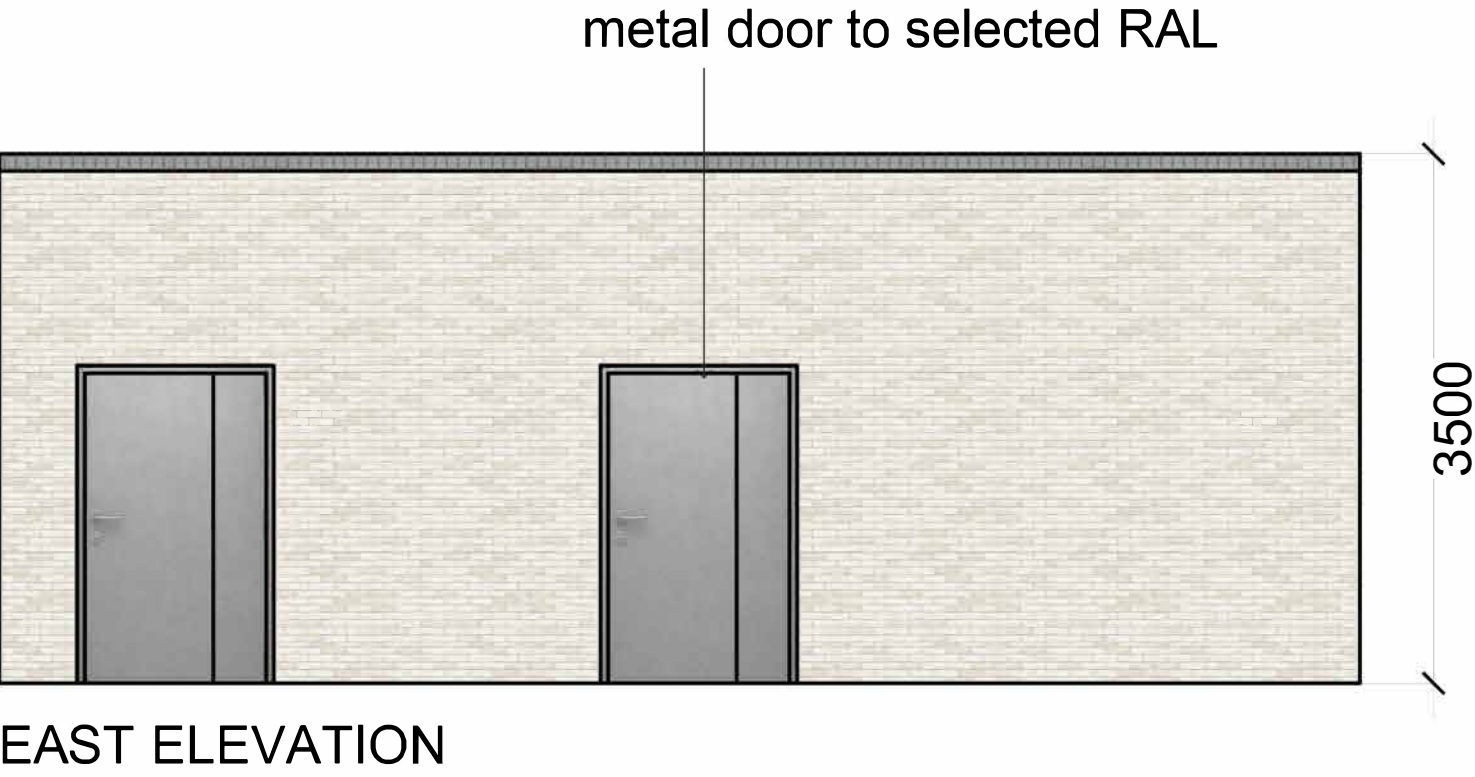
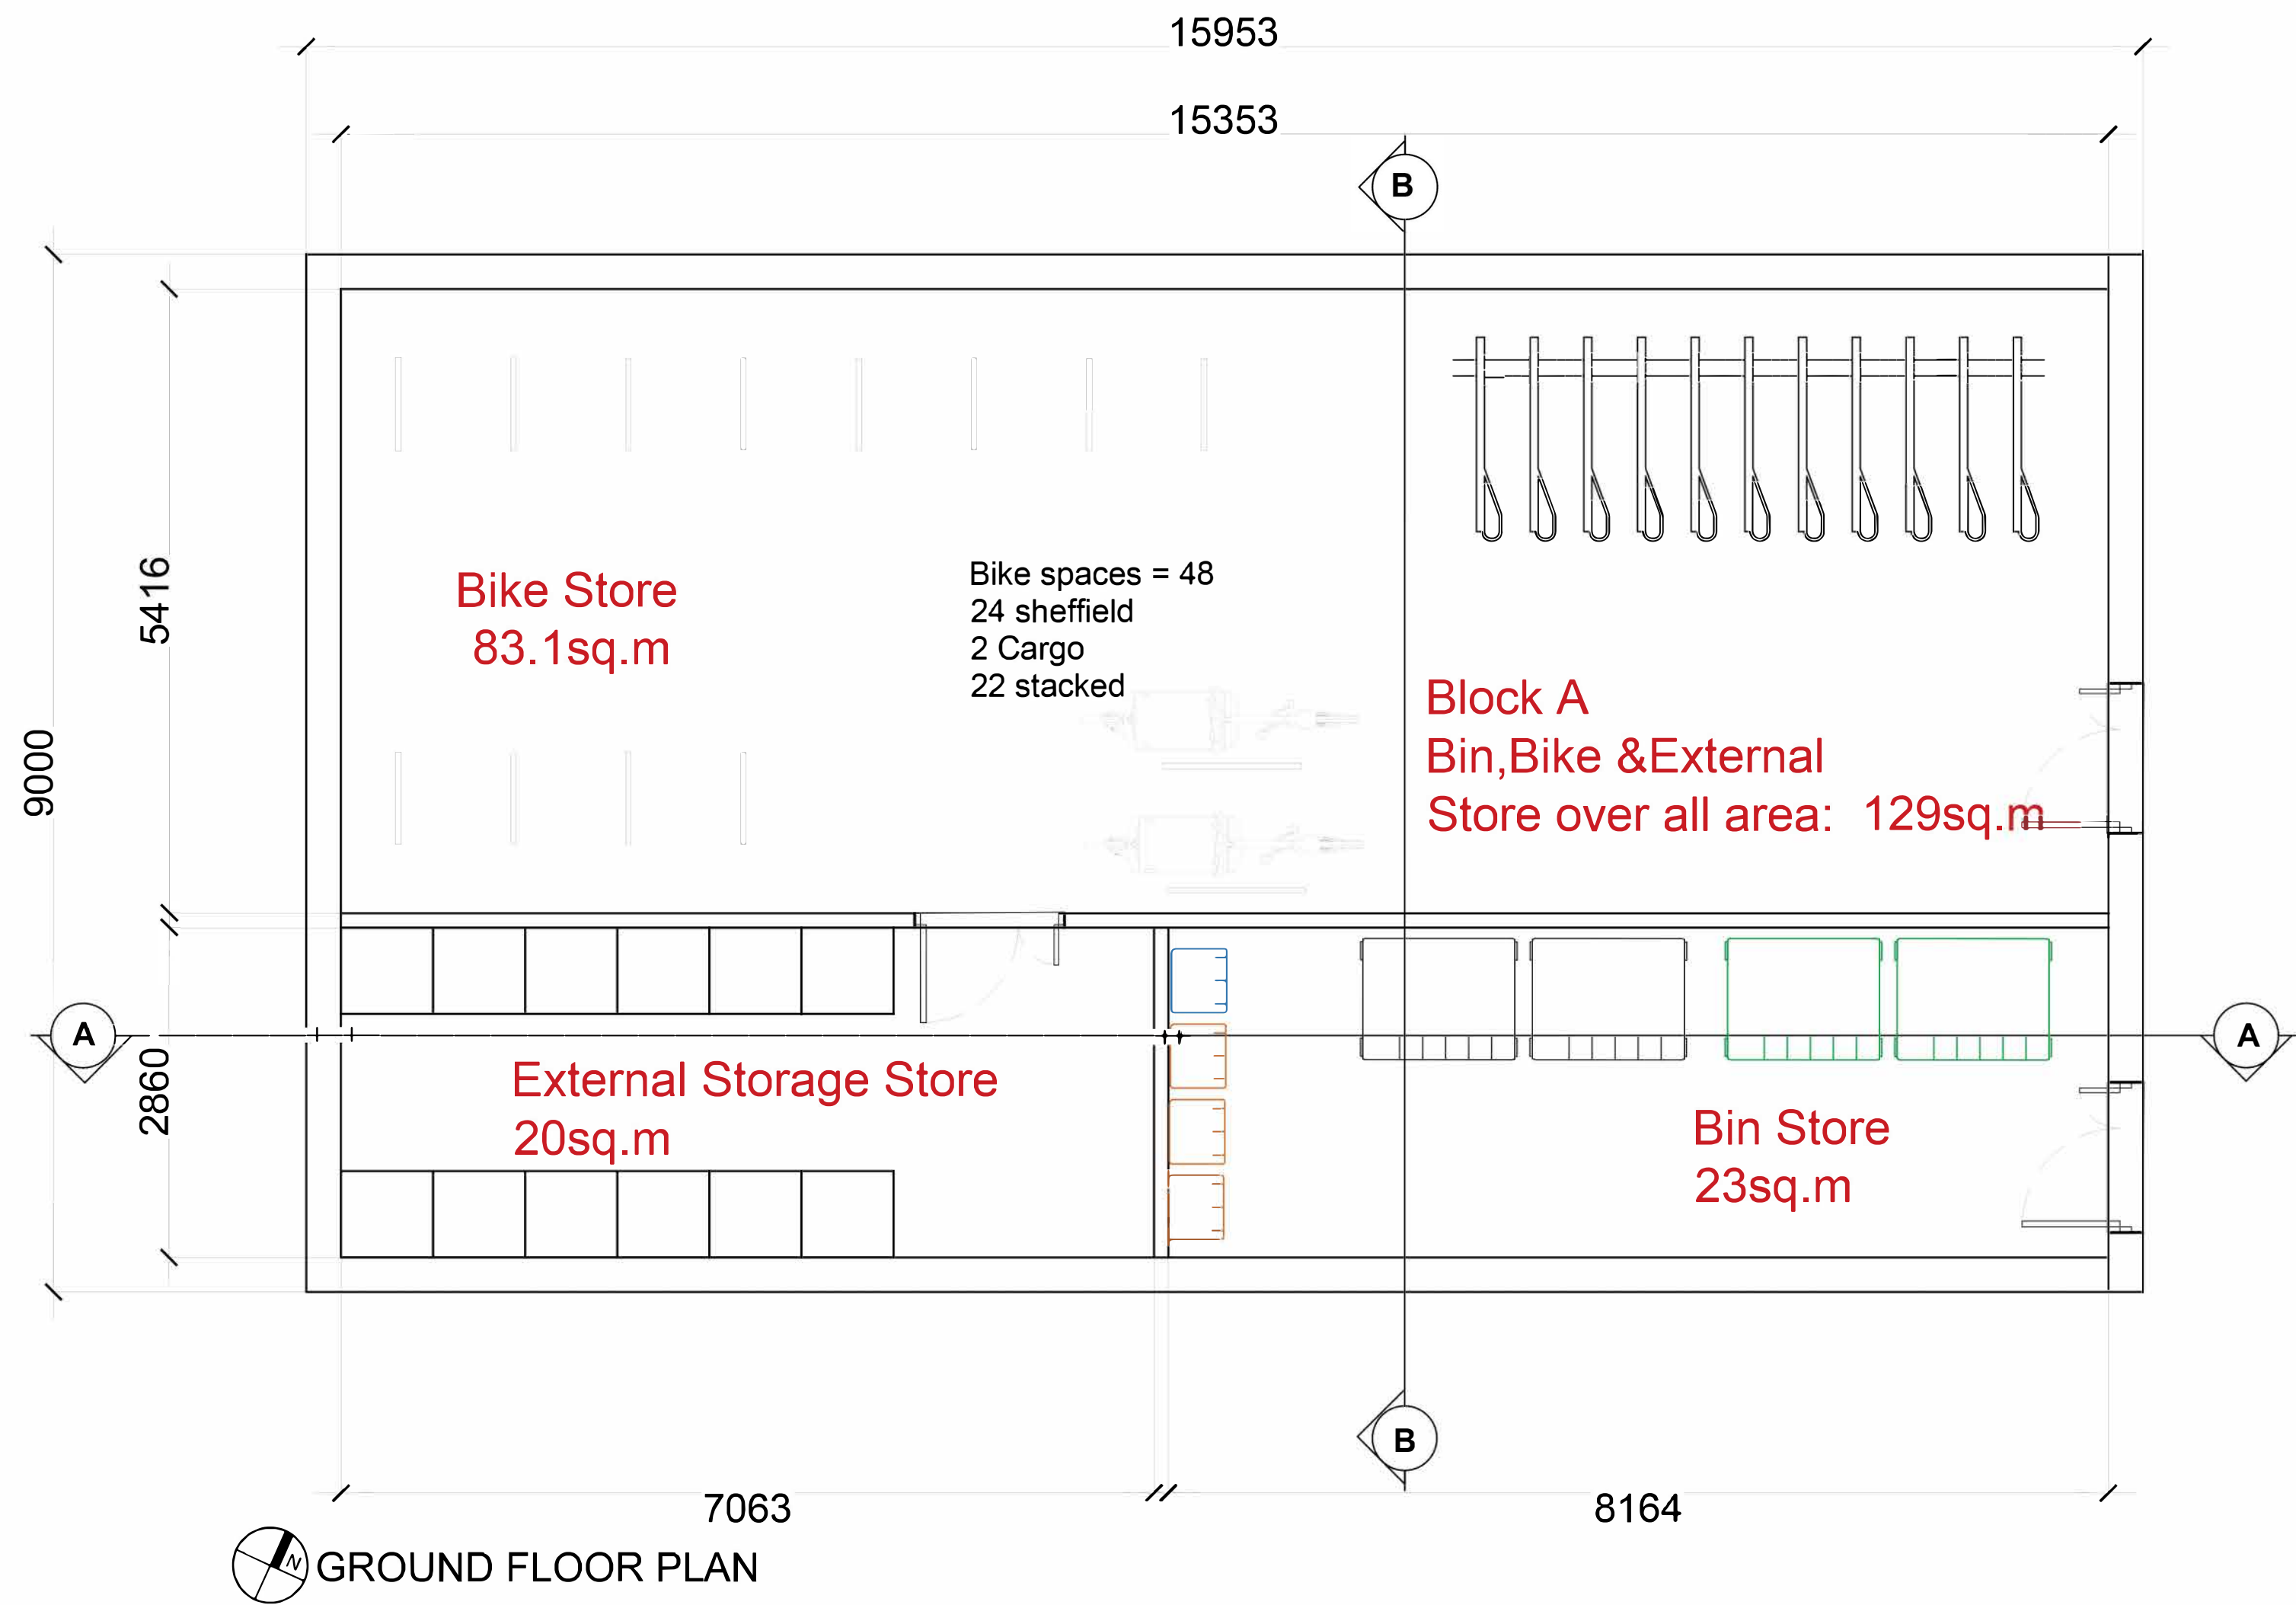
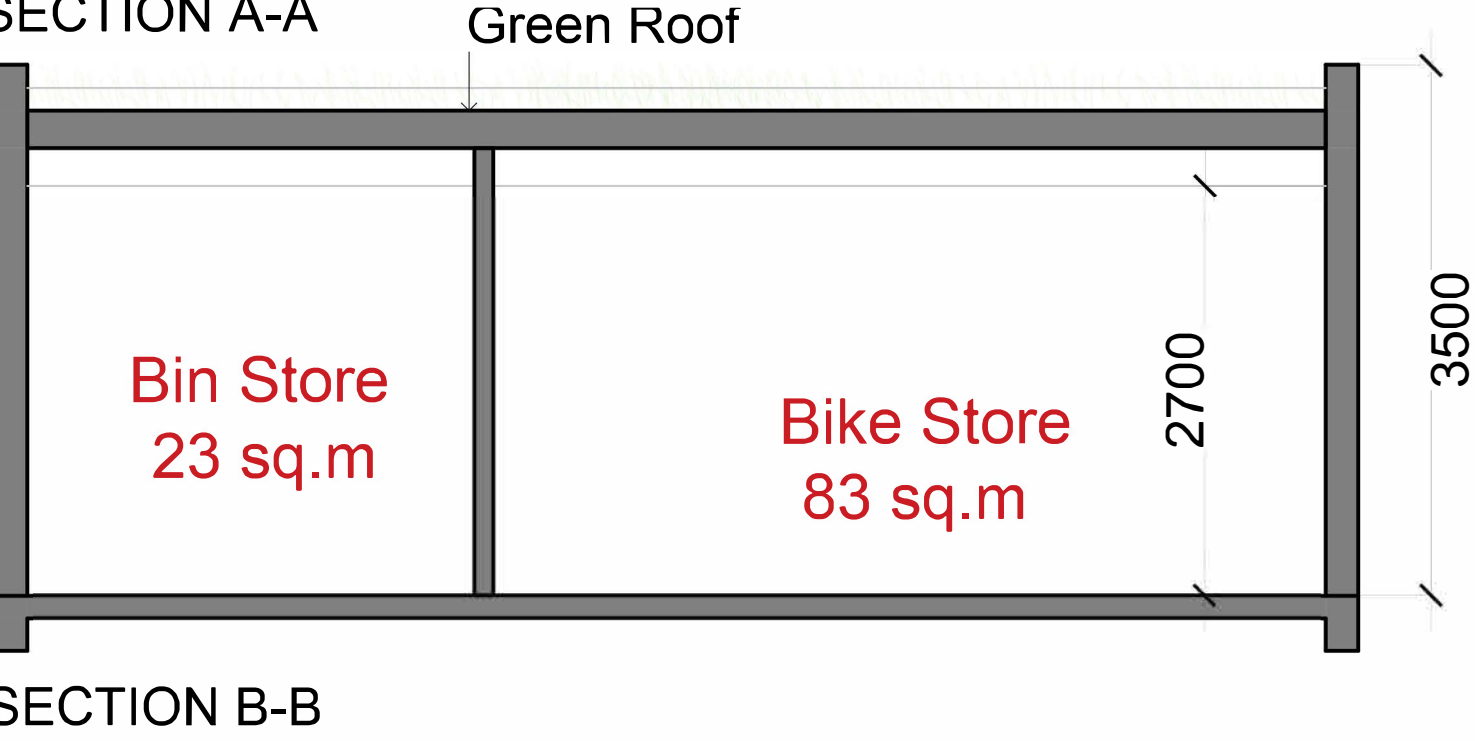
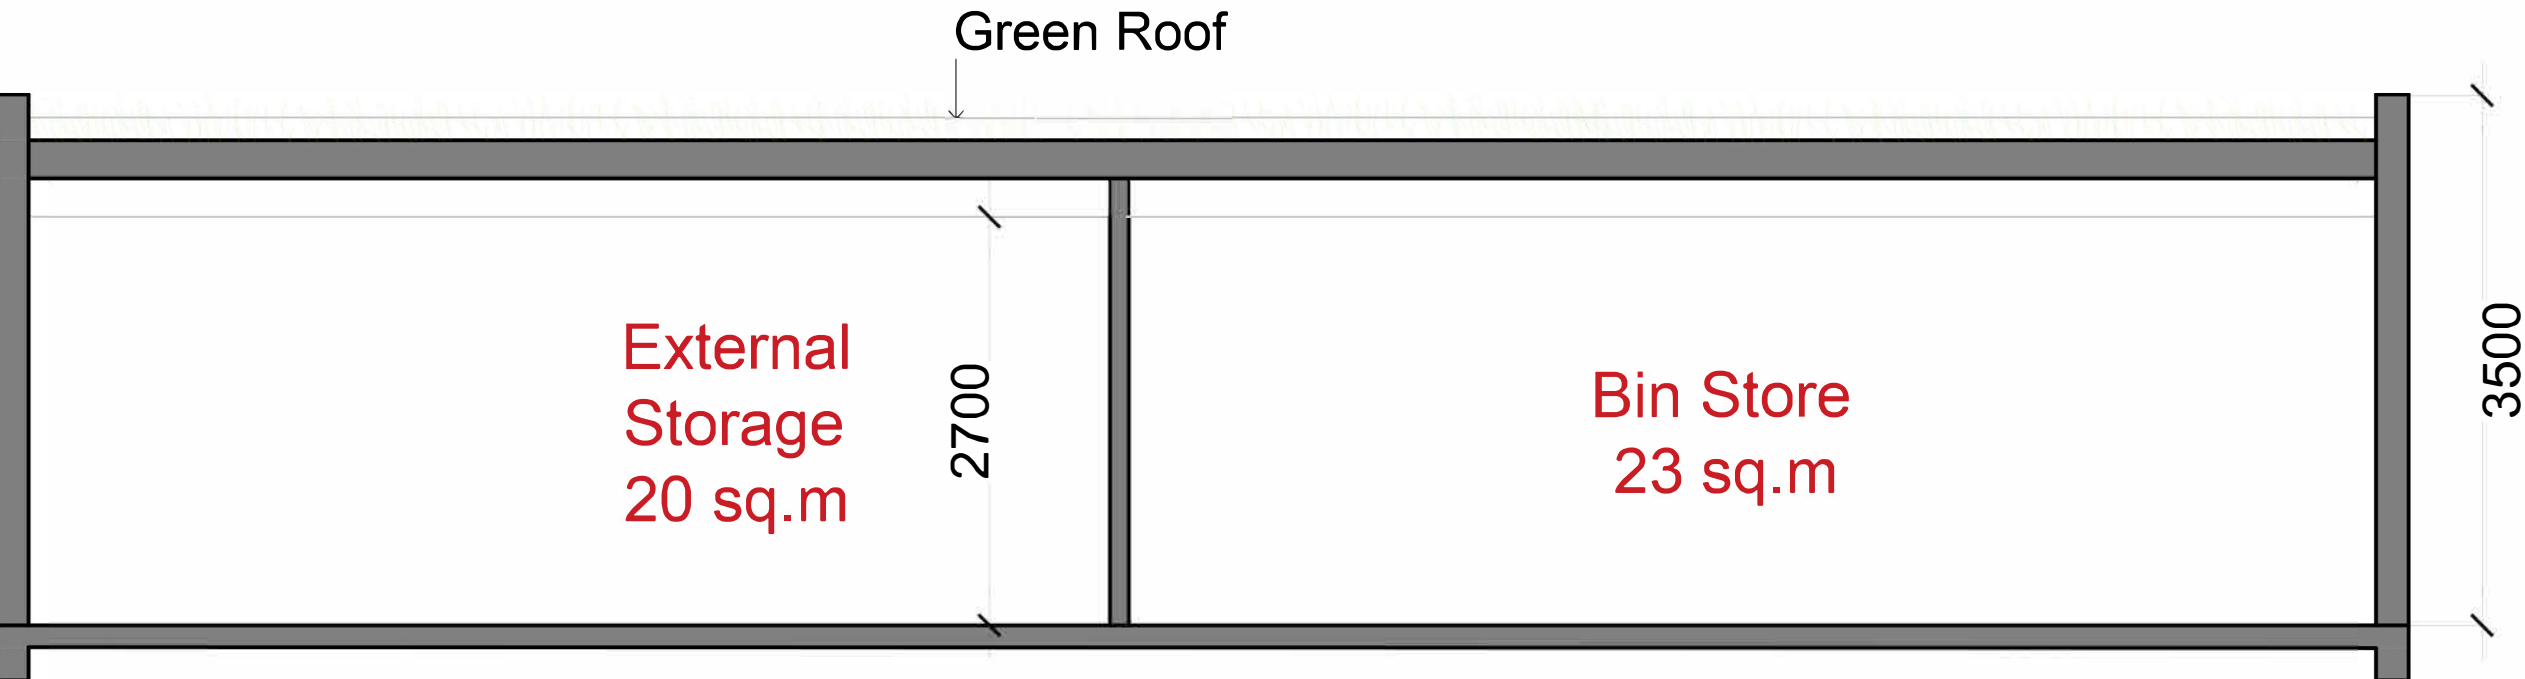
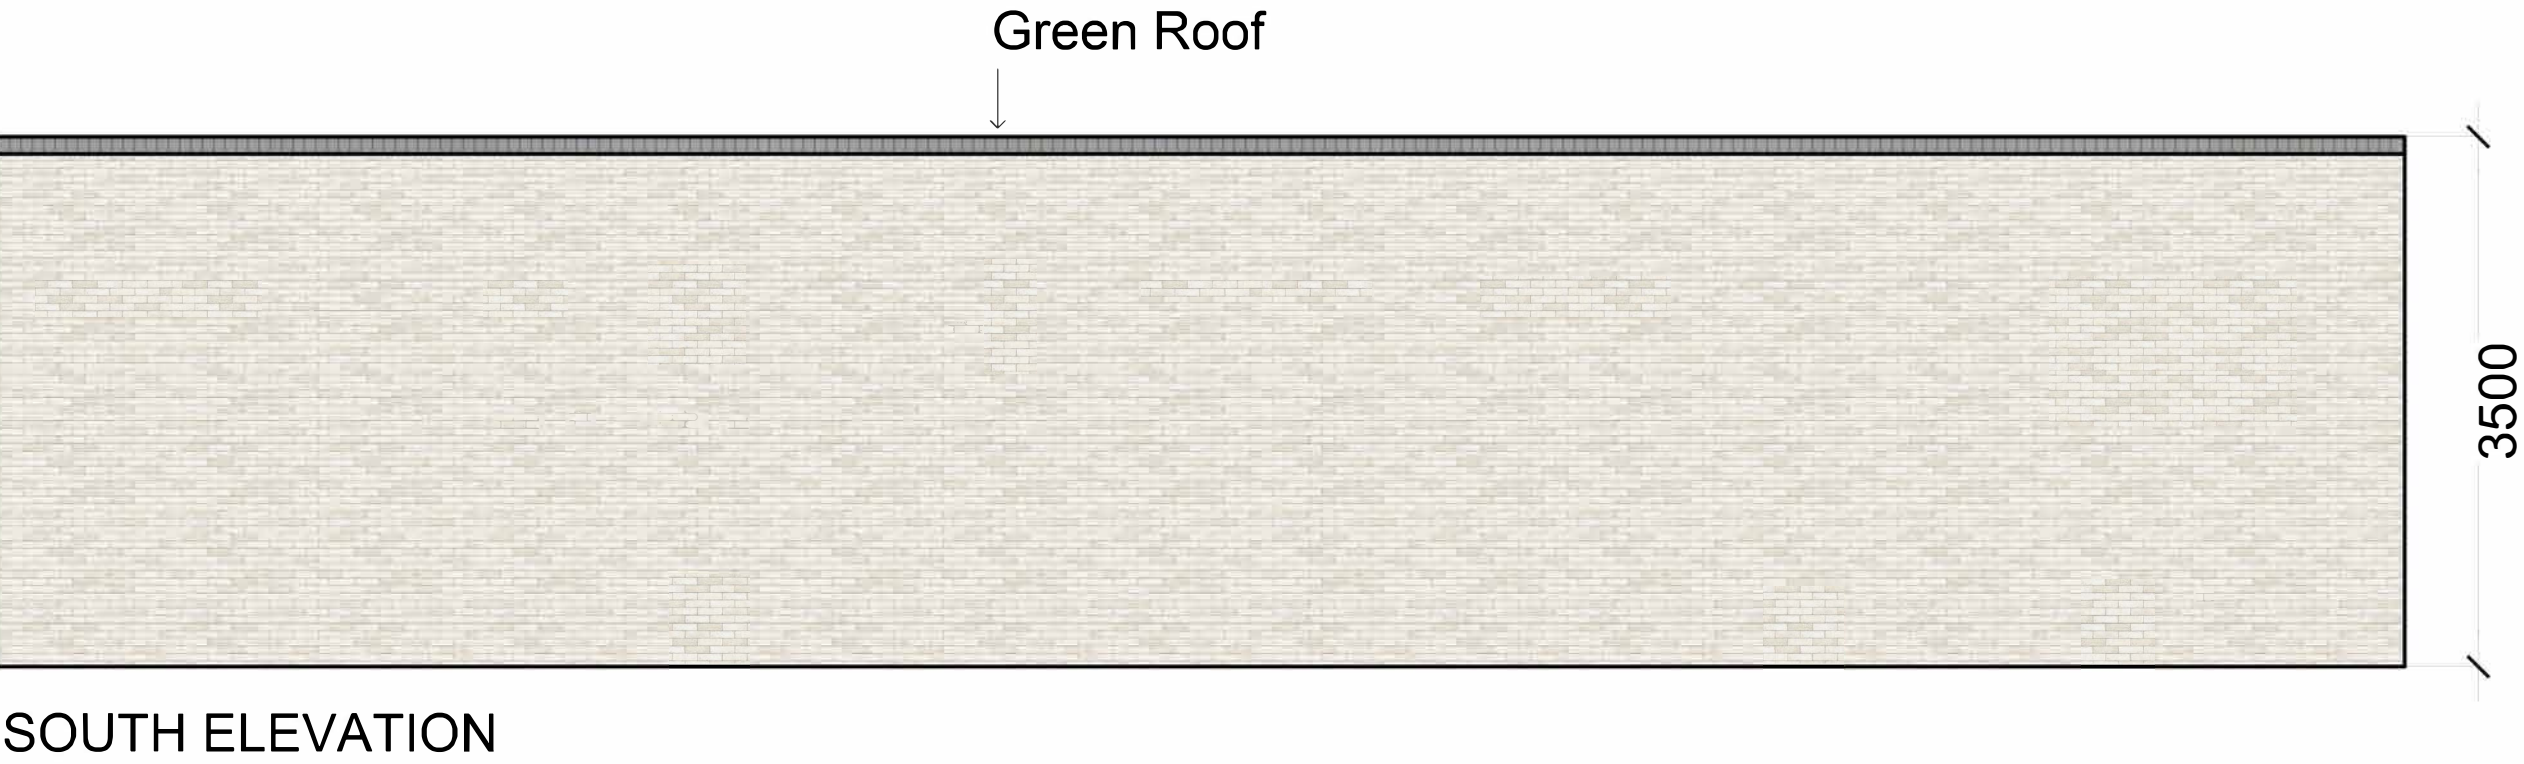


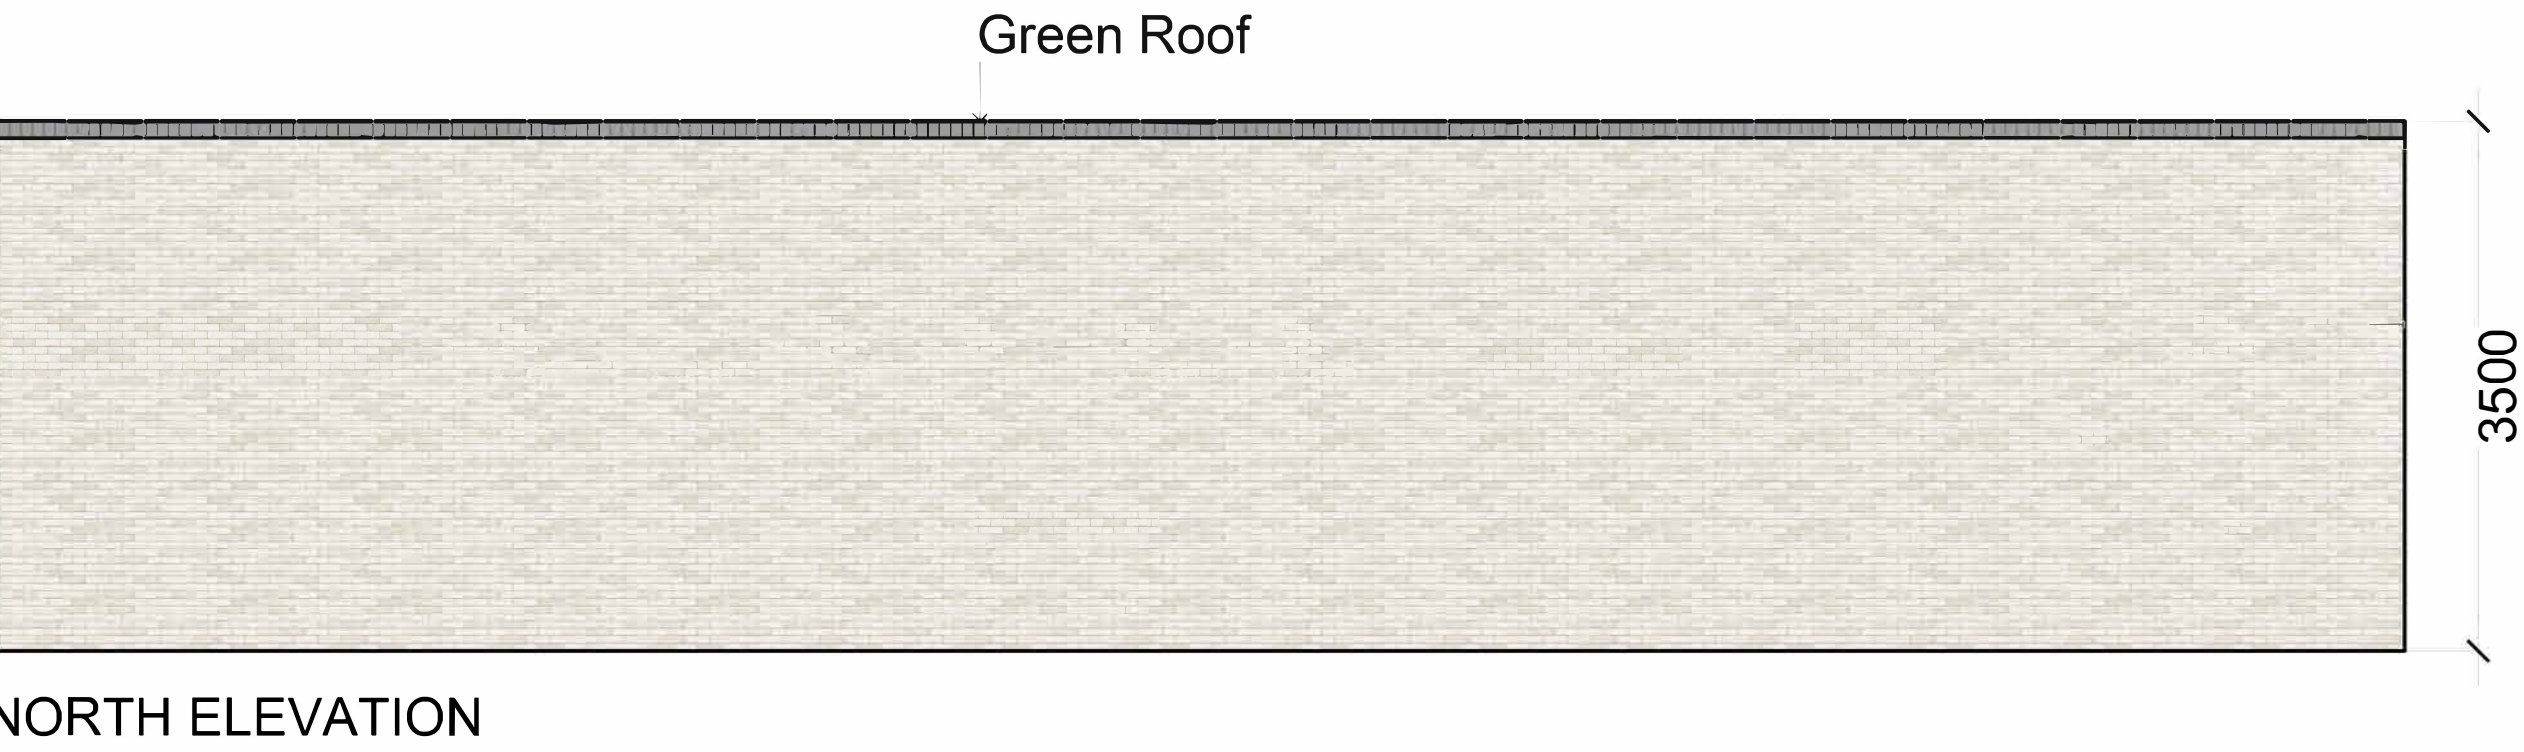

Currently In Block A Bin and Bike Store	
Bikes	
Sheffield	24
Stacked	22
Cargo	2
Bins	
140 L	0
1100 L	6
Storage	
750mm x 800mm	12
750mm x 1550mm	

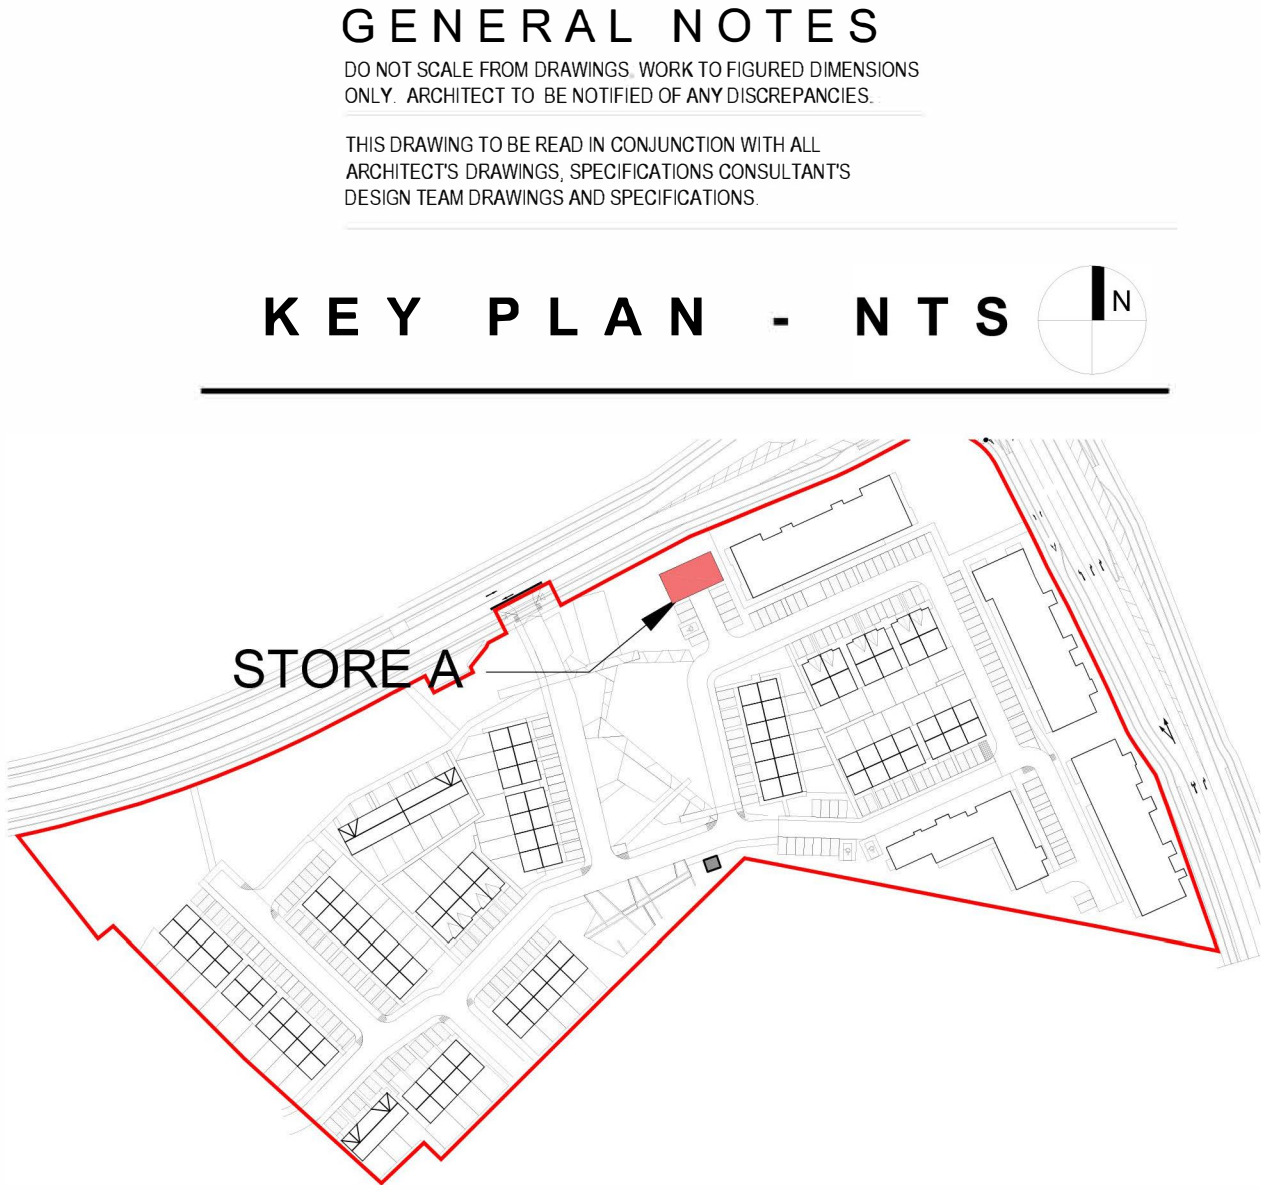

GENERAL NOTES

DO NOT SCALE FROM DRAWINGS. WORK TO FIGURED DIMENSIONS ONLY. ARCHITECT TO BE NOTIFIED OF ANY DISCREPANCIES.

THIS DRAWING TO BE READ IN CONJUNCTION WITH ALL ARCHITECTS DRAWINGS, SPECIFICATIONS CONSULTANTS DESIGN TEAM DRAWINGS AND SPECIFICATIONS

KEY PLAN - NTS

STORE A






P4

CLIENT:
DURKAN GLENAMUCK DEVELOPMENTS LTD
PROJECT TITLE:
GLENAMUCK NORTH - SOUTHERN SITE
DRAWING TITLE:
BINS AND BIKES STORAGE (I)

DRN BY: KT CHK BY: LQMD SCALE: 1:50@A1 DATE: NOV'25 REVISION: * JOB NO: 24002
DRAWING NUMBER: COWLDS-MCORM-AR-XX-DR-P4-XX-1302 STATUS CODE: P4

MCORM
ARCHITECTURE
AND URBAN DESIGN
No.1 Grantham Street, Dublin 8
D08 A49Y Tel: +353 (0)1 478 8700
Block 6, Central Business Park
Tullamore, County Offaly, R35 F6F8
Tel: +353 (057) 932 3807
E: arch@mcorm.com W: mcorm.com

Figured dimensions only to be used. This drawing is copyright of MCORM Ltd. All information is shared as per approved use in accordance with I.S. NA 2021 to I.S. EN ISO 19650-2: 2018. If 'Status Code' above is empty, this information has been shared as Status Code S0 - Work in Progress (WIP) / Draft.

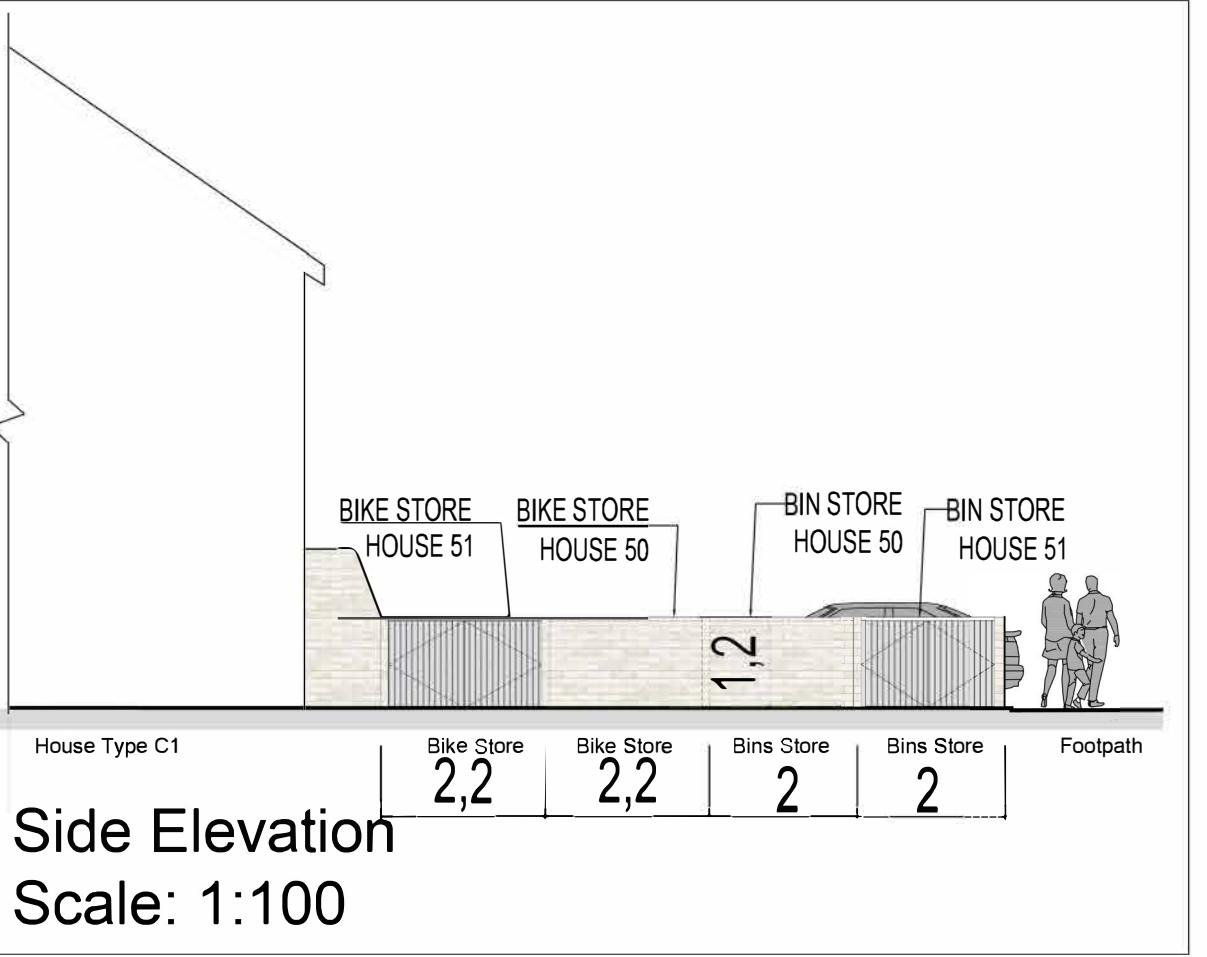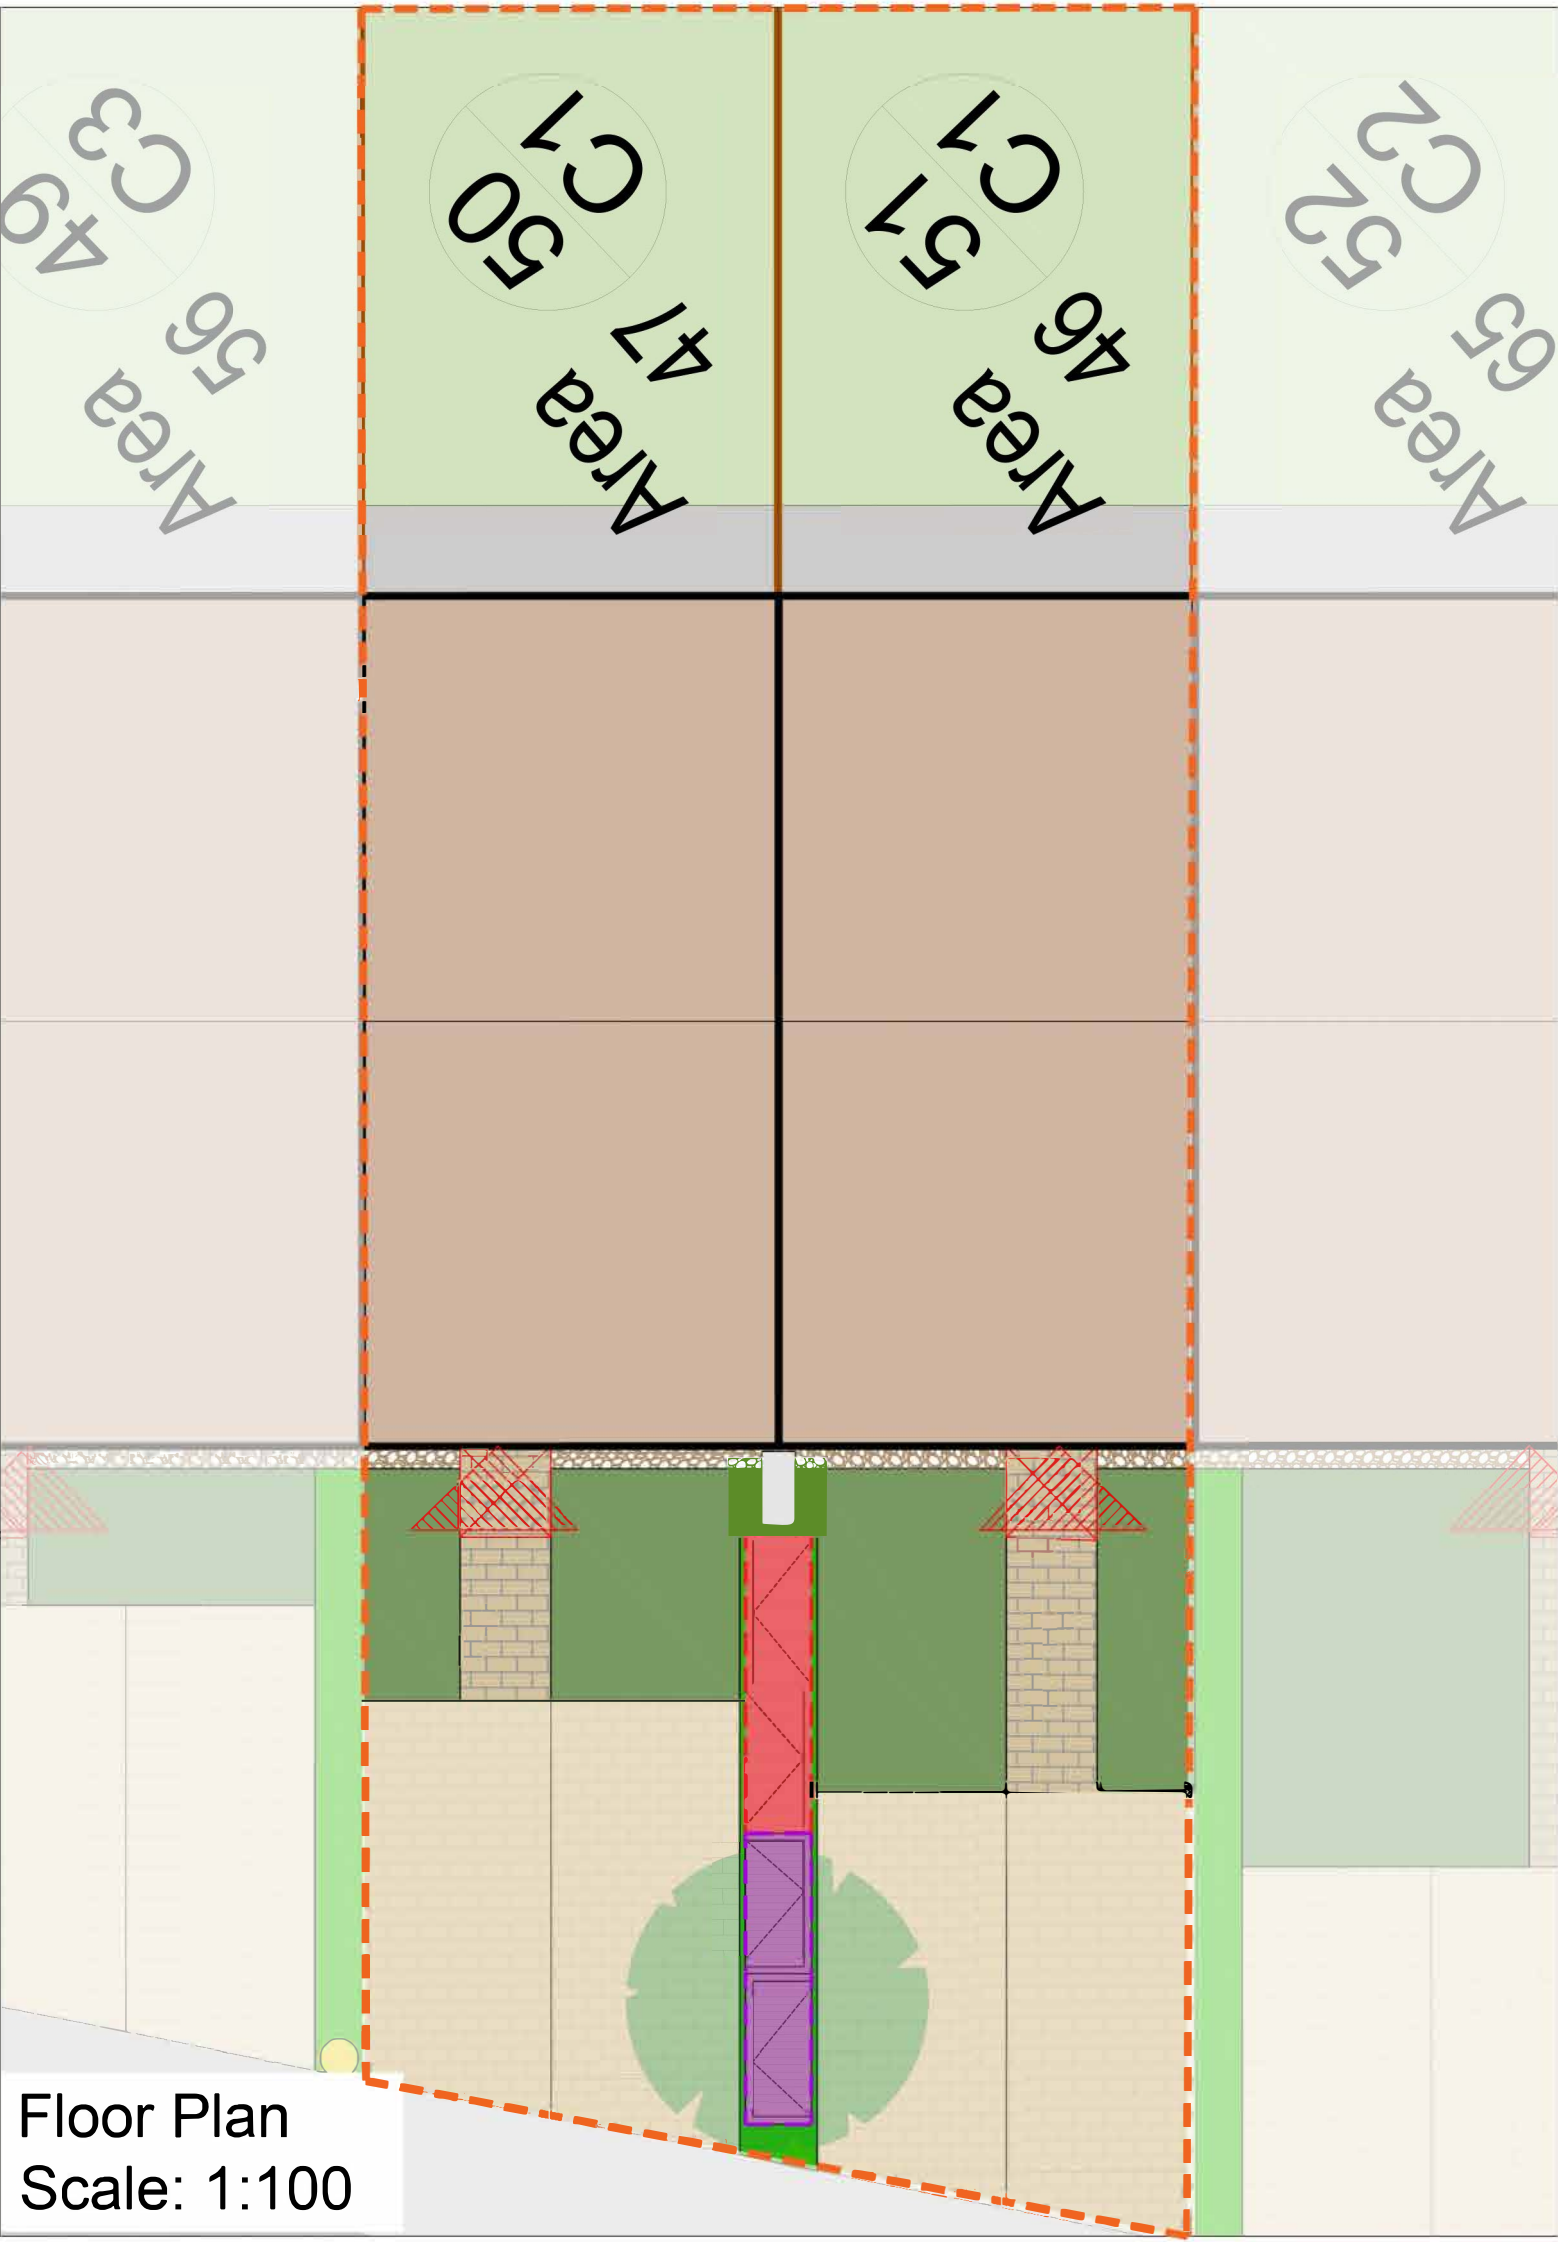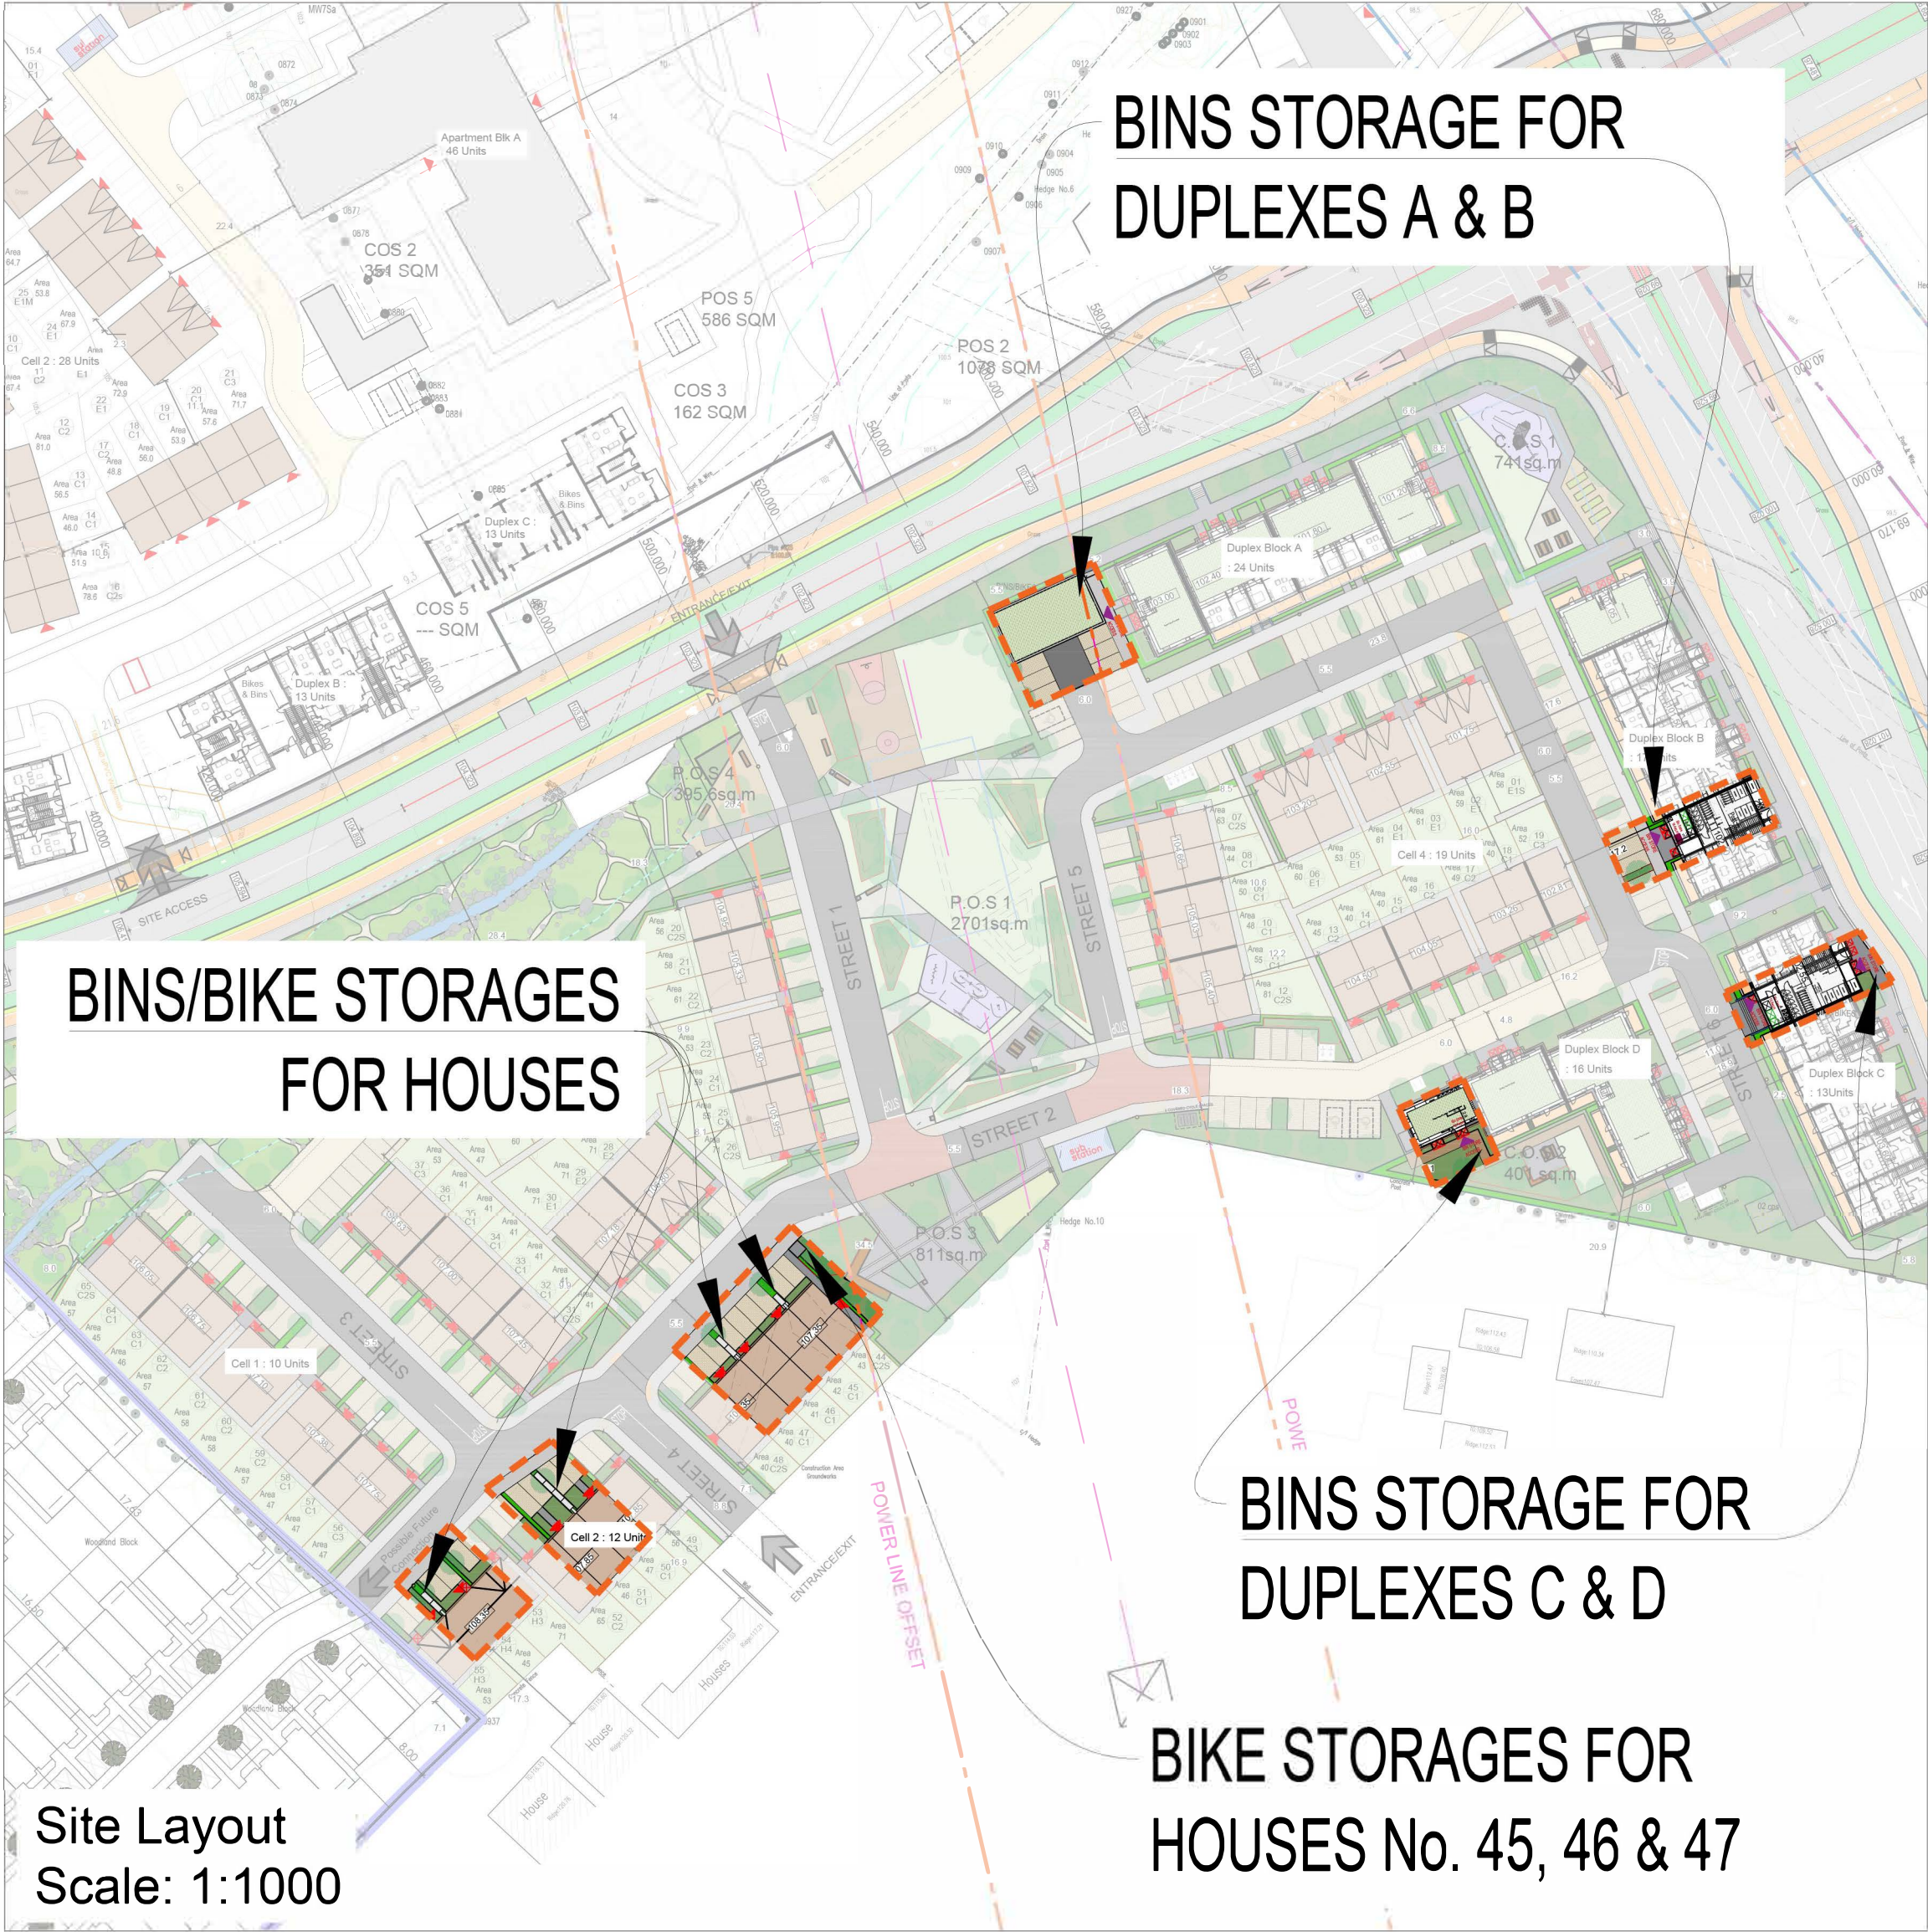

GENERAL NOTES





DO NOT SCALE FROM DRAWINGS. WORK TO FIGURED DIMENSIONS ONLY. ARCHITECT TO BE NOTIFIED OF ANY DISCREPANCIES.

THIS DRAWING TO BE READ IN CONJUNCTION WITH ALL ARCHITECTS DRAWINGS, SPECIFICATIONS, CONSULTANTS DESIGN TEAM DRAWINGS AND SPECIFICATIONS.

Legend

-  **Bicycle Storage**
-  **Bins Storage**

Bicycle Bunker Storage for Houses No. 45.46 & 47

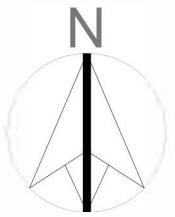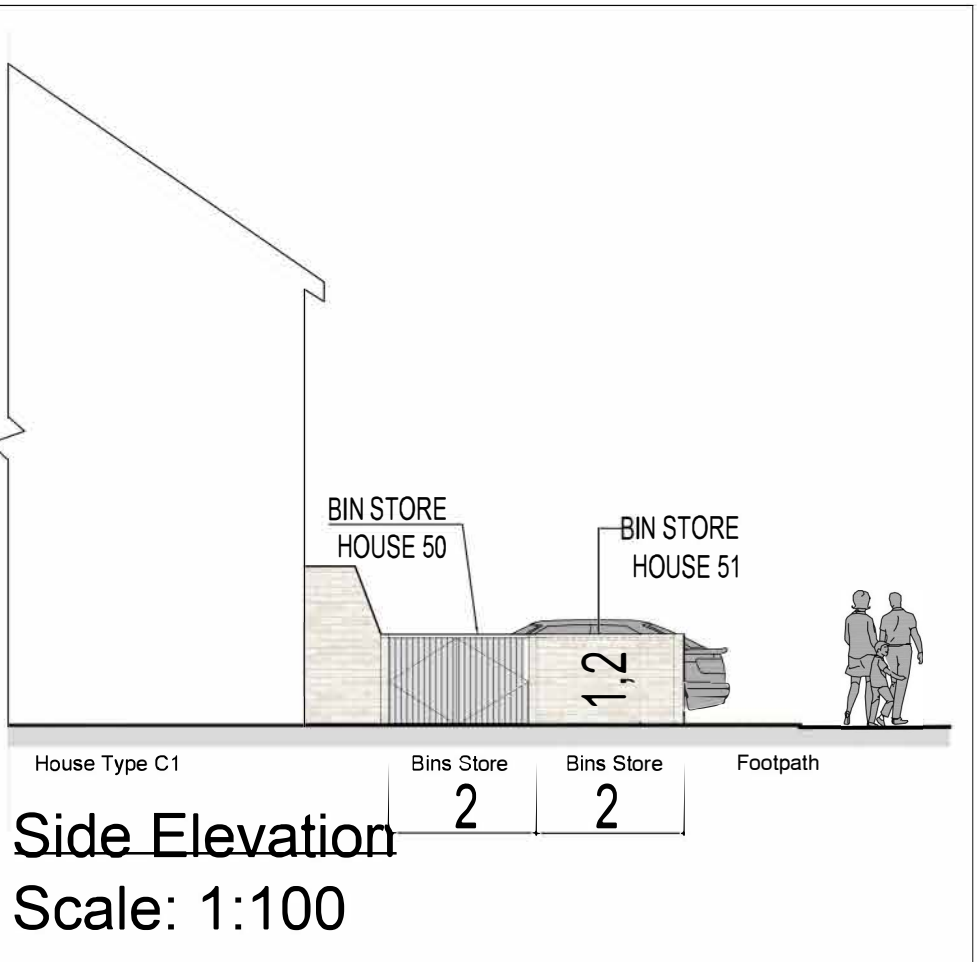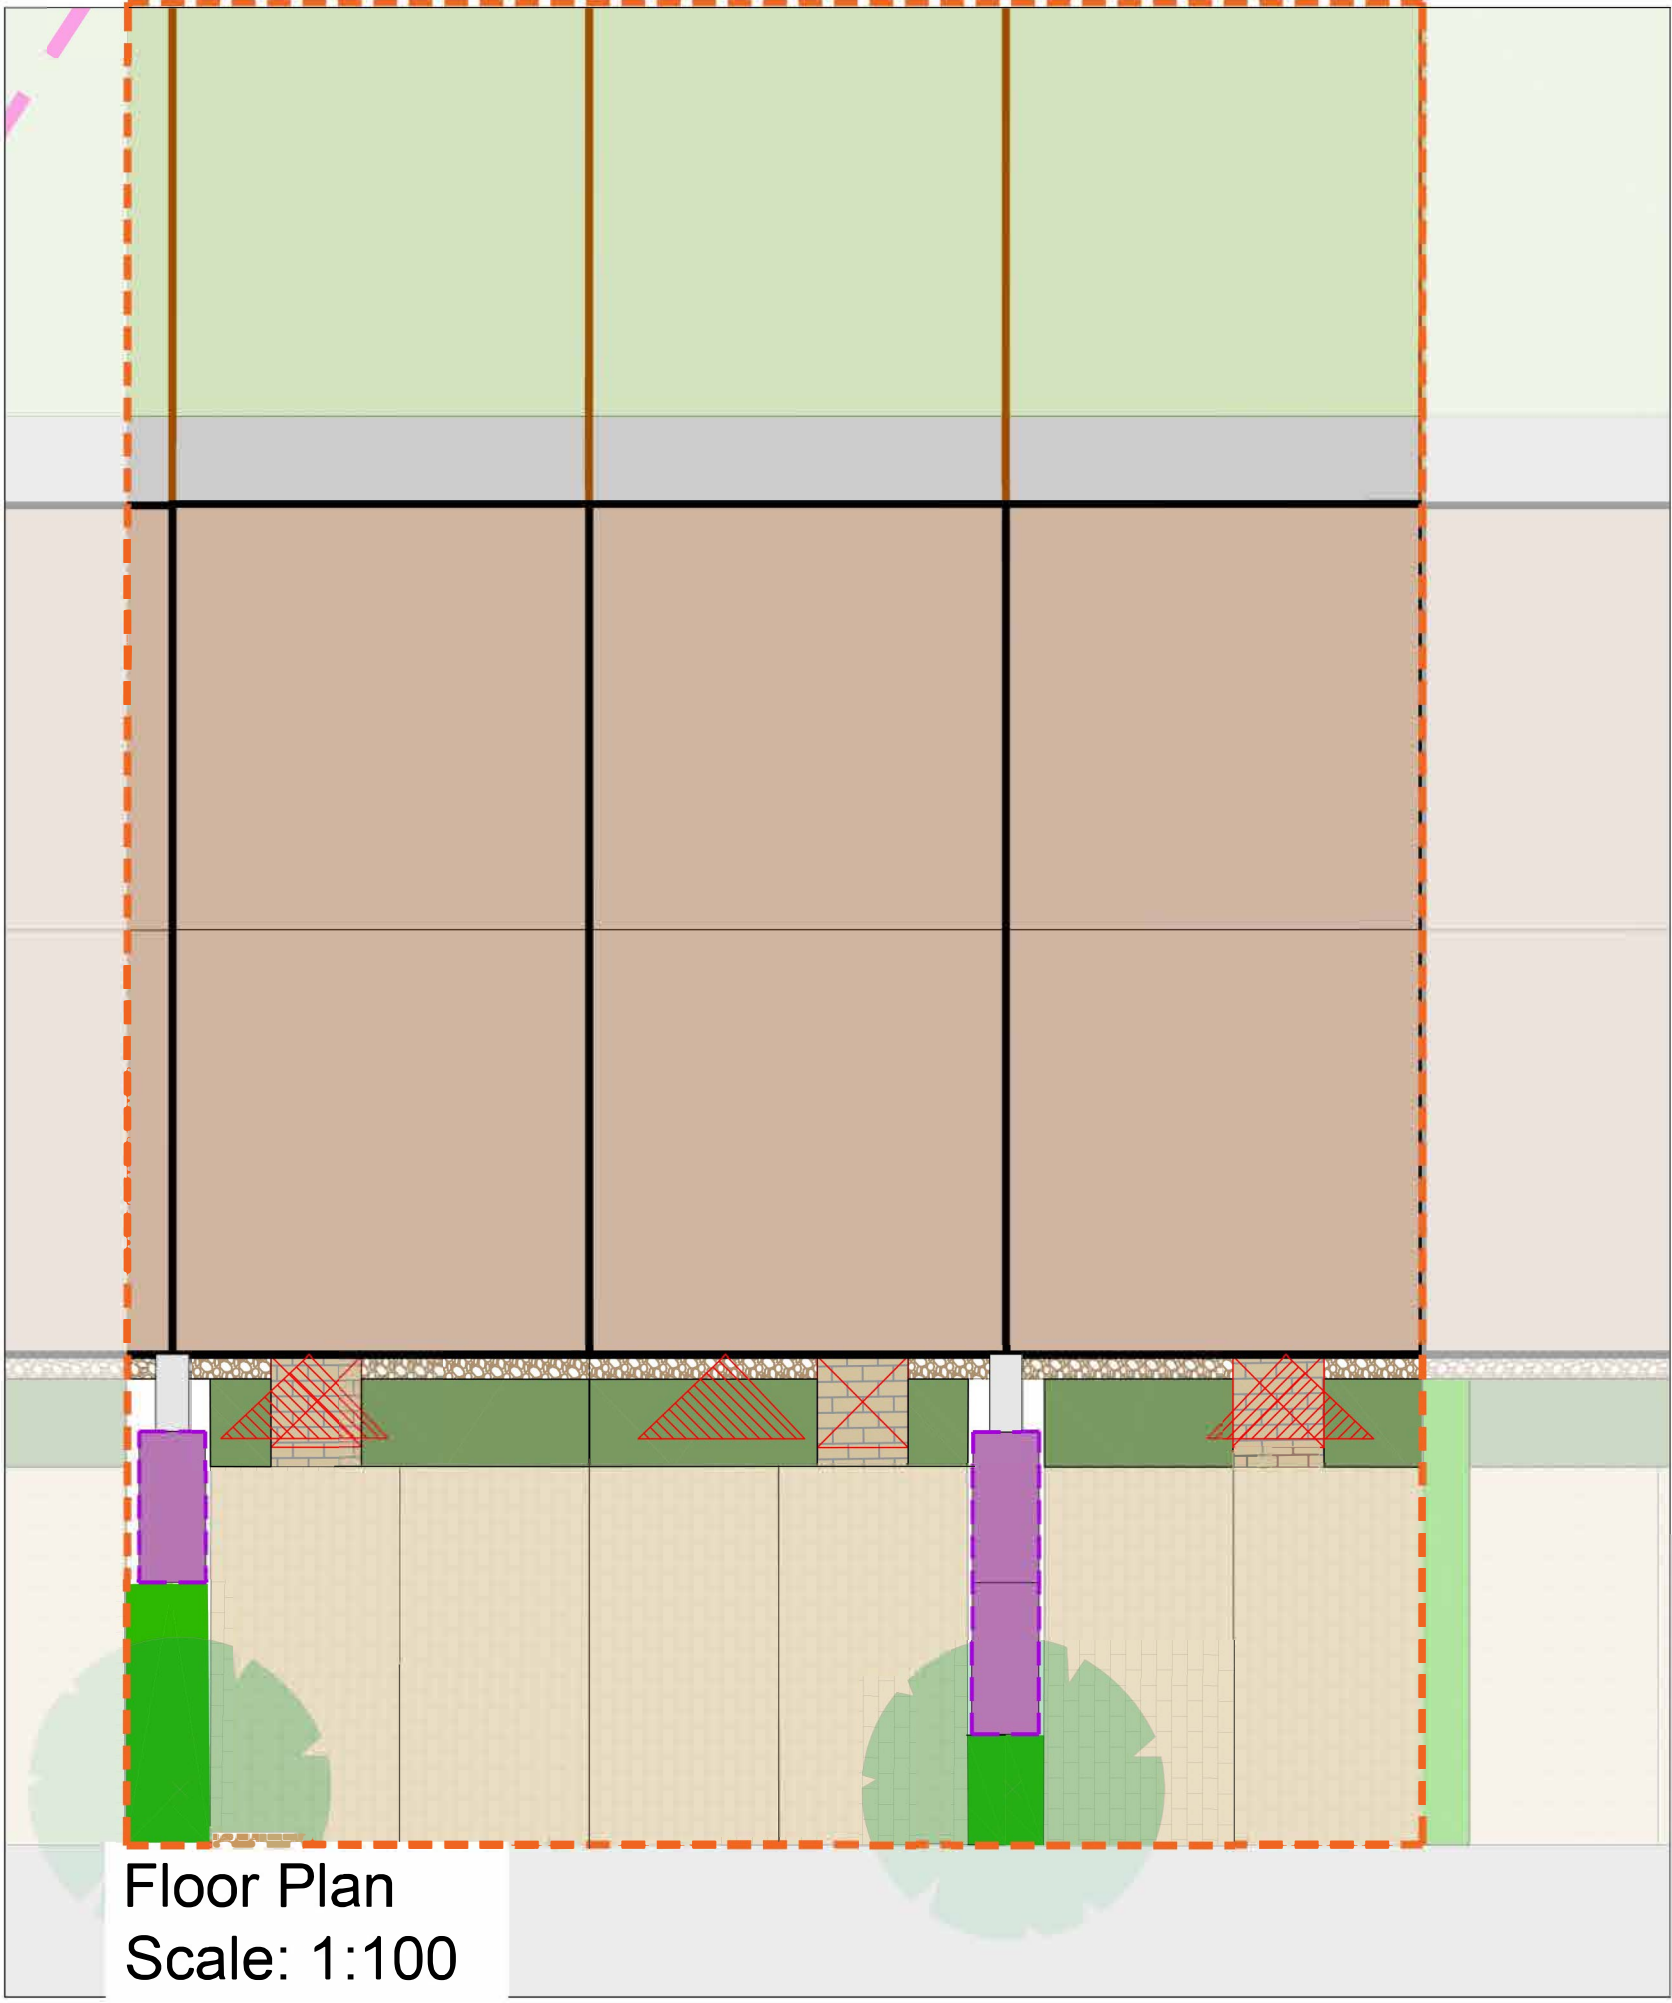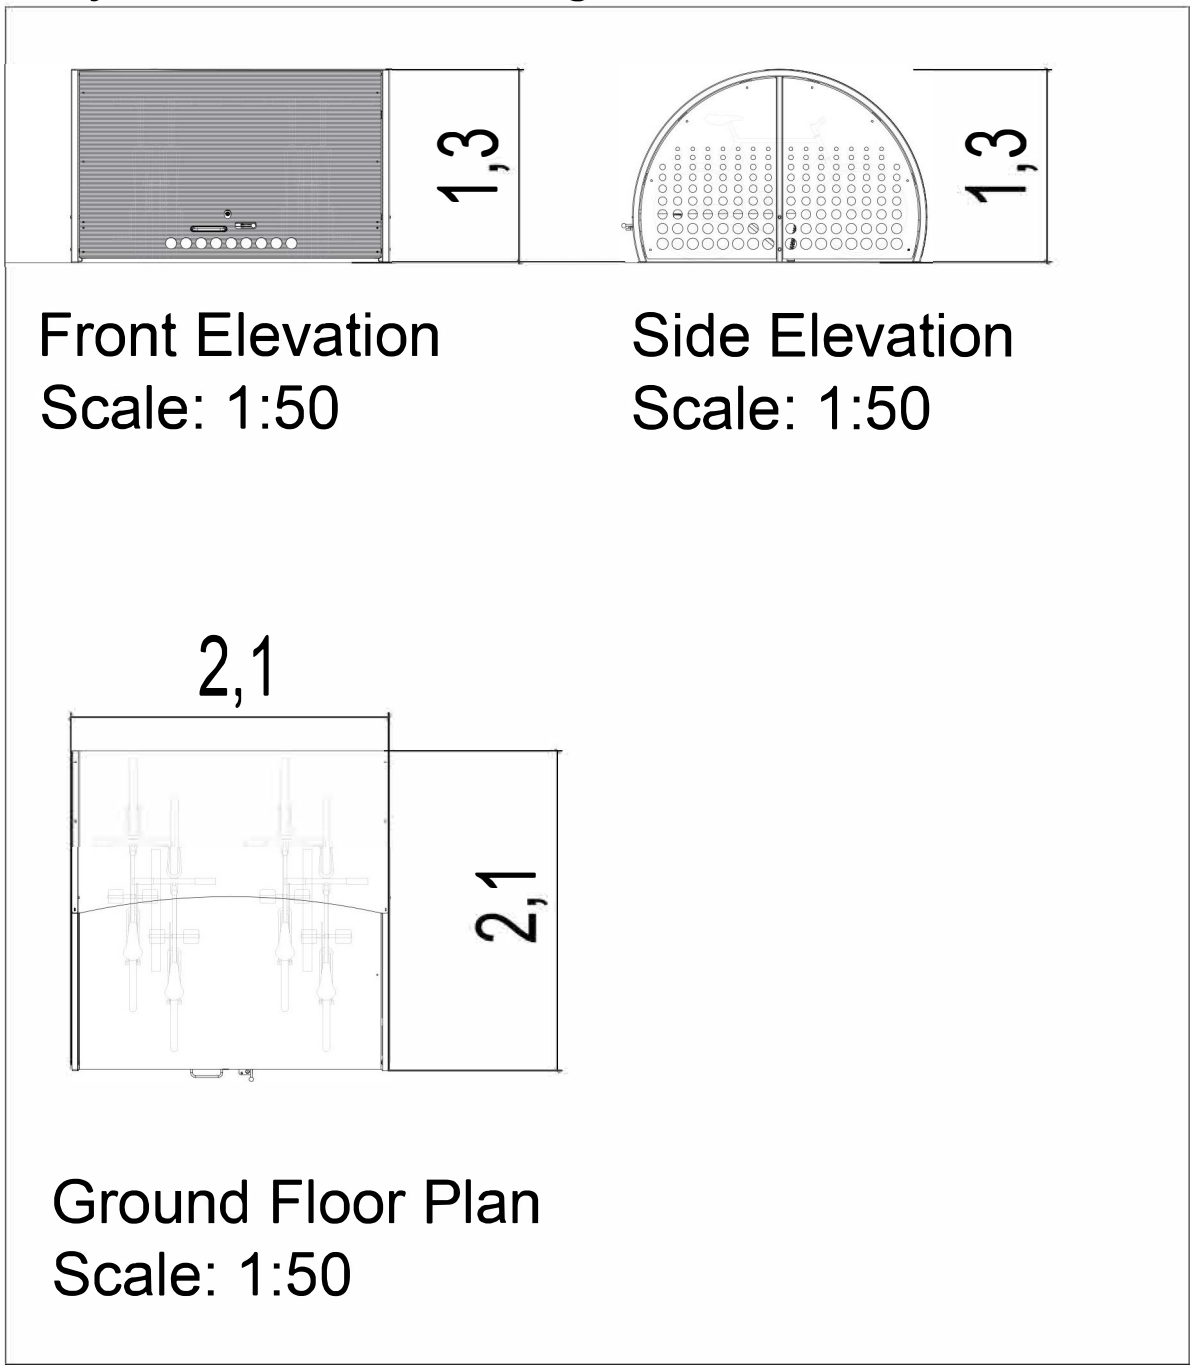

REV	DATE	DESCRIPTION	ISSUED BY

INFORMATION

CLIENT: DURKAN HOMES LTD
PROJECT TITLE: GLENAMUCK NORTH - SOUTHERN SITE
DRAWING TITLE: Bins, Bikes & Storage(II)

DRN BY:	CHK BY:	SCALE:	DATE:	REVISION:	JOB NO:
BK	--	As Shown@A1	NOV'2025	0	24002
DRAWING NUMBER:					STATUS CODE:
COWLDS-MCORM-AR-XX-DR-P4-XX-1303					INFO

MCORM
ARCHITECTURE
AND URBAN DESIGN

No.1 Grantham Street, Dublin 8
D08 A49Y Tel: +353 (0)1 478 8700
Block 6, Central Business Park
Tullamore, County Offaly, R35 F6F8
Tel: +353 (057) 932 3667
E: arch@mcorm.com W: mcorm.com

Figured dimensions only to be used. This drawing is copyright of MCORM Ltd. All information is shared as per approved use in accordance with I.S. NA 2021 to I.S. EN ISO 19650-2:2016. If Status Code above is empty, this information has been shared as Status Code SD - Work in Progress (WIP) / Draft.