


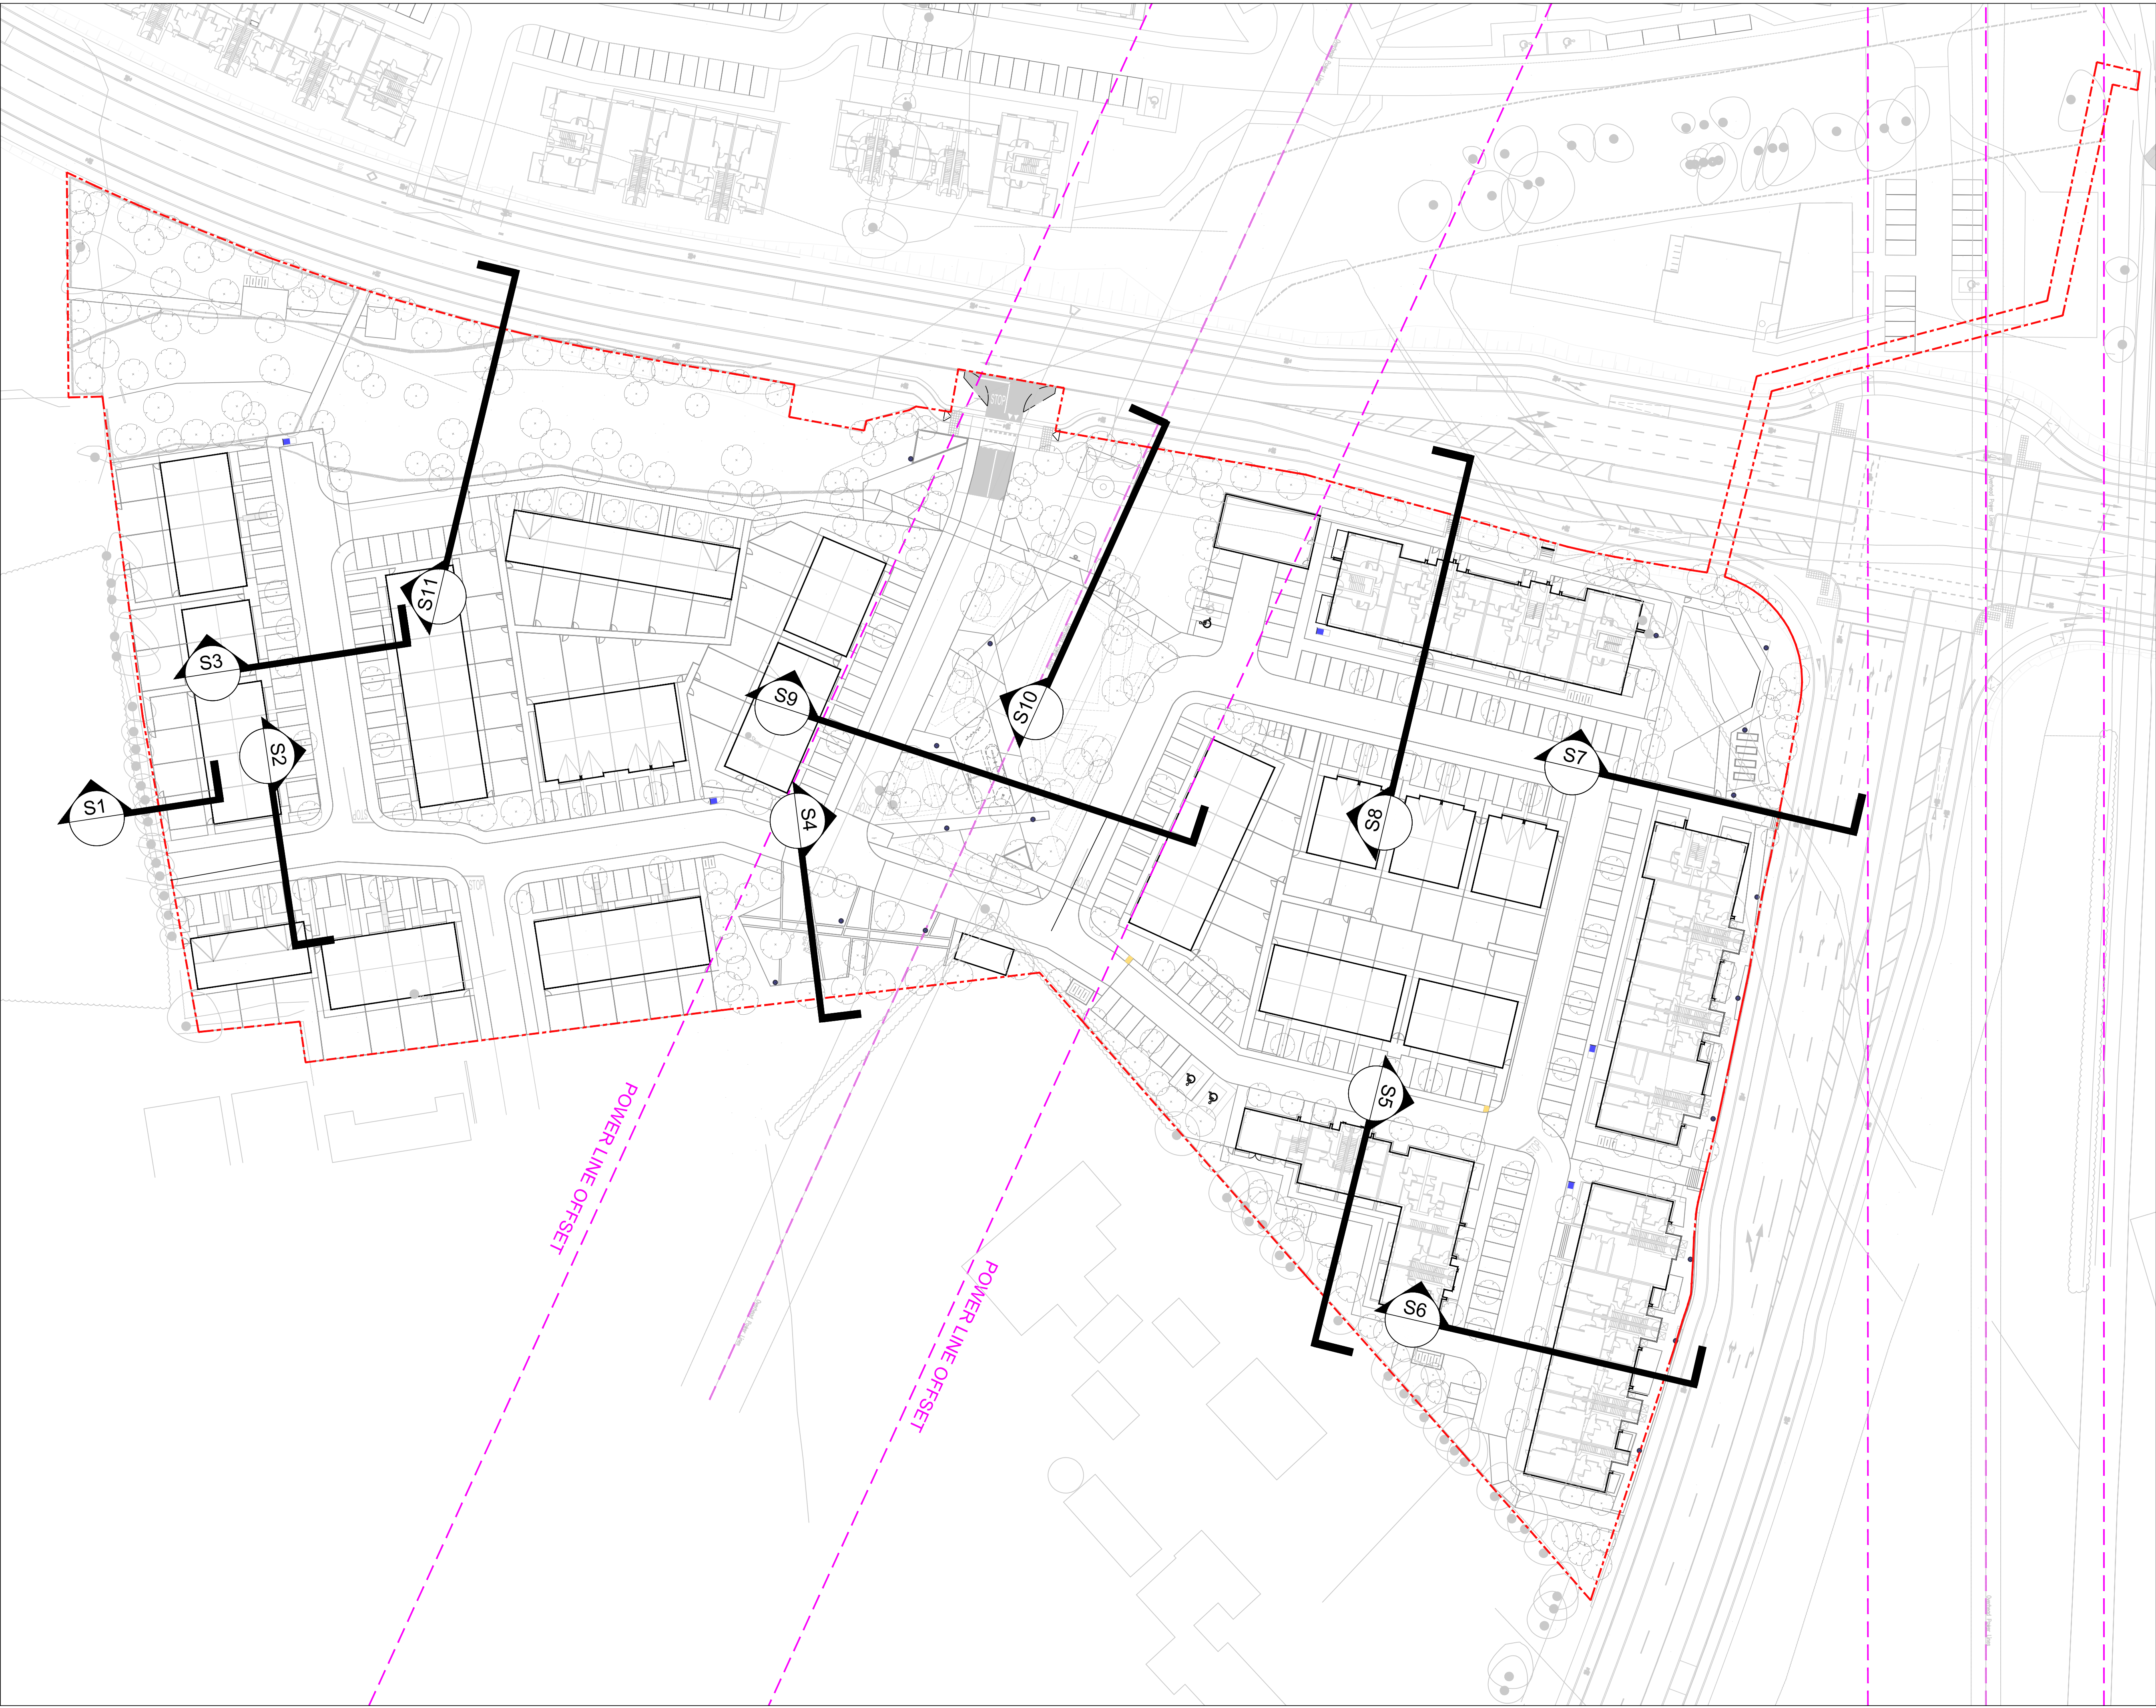

NOTE
ALL DIMENSIONS TO BE CHECKED ON SITE
NO DIMENSIONS TO BE SCALED FROM THIS DRAWING
THIS DRAWING IS TO BE READ IN CONJUNCTION WITH
RELEVANT CONSULTANTS DRAWINGS
NO PART OF THIS DOCUMENT MAY BE RE-PRODUCED OR
TRANSMITTED IN ANY FORM OR STORED IN ANY RETRIEVAL
SYSTEM OF ANY NATURE WITHOUT THE WRITTEN PERMISSION
OF THE LANDSCAPE ARCHITECT AS COPYRIGHT HOLDER EXCEPT
AS AGREED FOR USE ON THE PROJECT FOR WHICH THE
DOCUMENT WAS ORIGINALLY ISSUED

APPLICANT: DURKAN GLENAMUCK
DEVELOPMENTS LIMITED

ARCHITECTS: MCORM ARCHITECTS

LEGEND: SECTION LOCATION PLAN

- SITE BOUNDARY
- POWER LINE OFFSET
- SECTION

00	STAGE 3 SUBMISSION	12/2025

REVISIONS:


Job No.	XXXXX	Drawn By	WK, AC
Dwg No.	L1_700	Checked By	JM
Scale	1:500	Date	DEC. 2025

JOB DESCRIPTION


Site	GLENAMUCK NORTH – SOUTHERN SITE
Project	LANDS AT GLENAMUCK DISTRICT DISTRIBUTOR RD
Title	SECTION LOCATION PLAN

NMP
Niall Montgomery + Partners


Architects 33 Rock Road, Williamstown, Blackrock, Co. Dublin
Telephones : 2121 800 Fax : 2121 007 E mail : info@nmp.ie

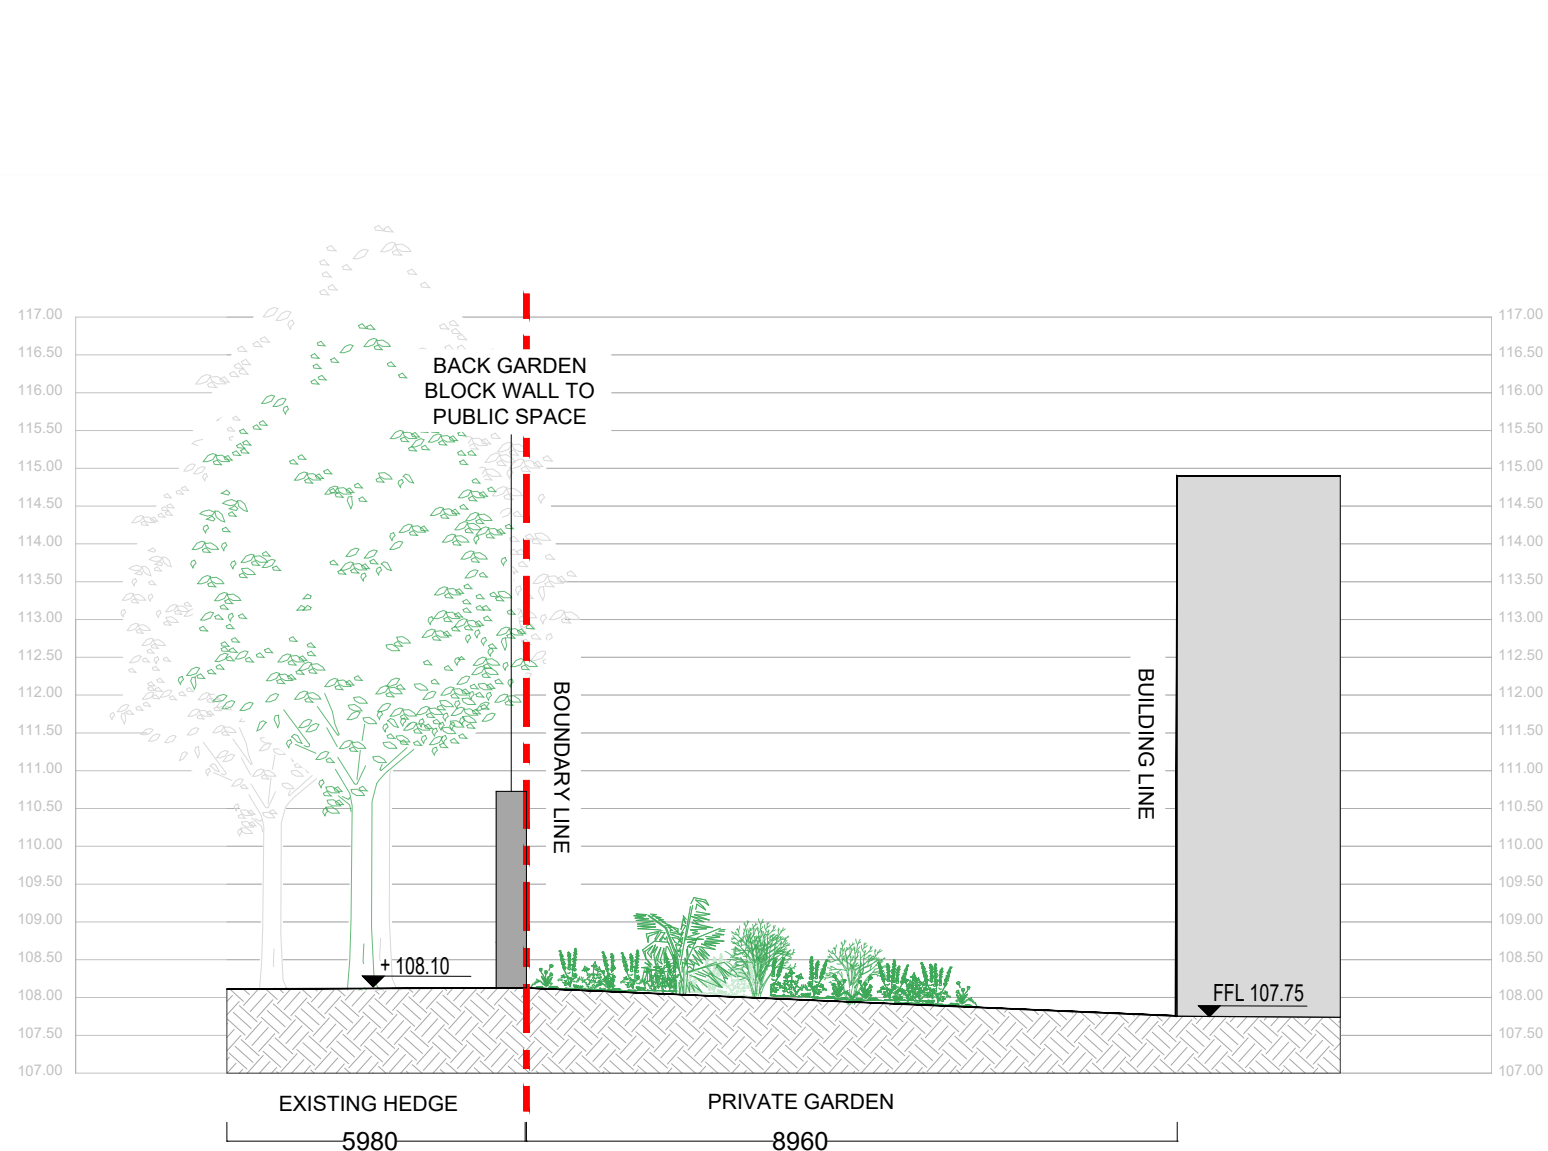


01 SECTION 01
SCALE: 1:100 @ A1

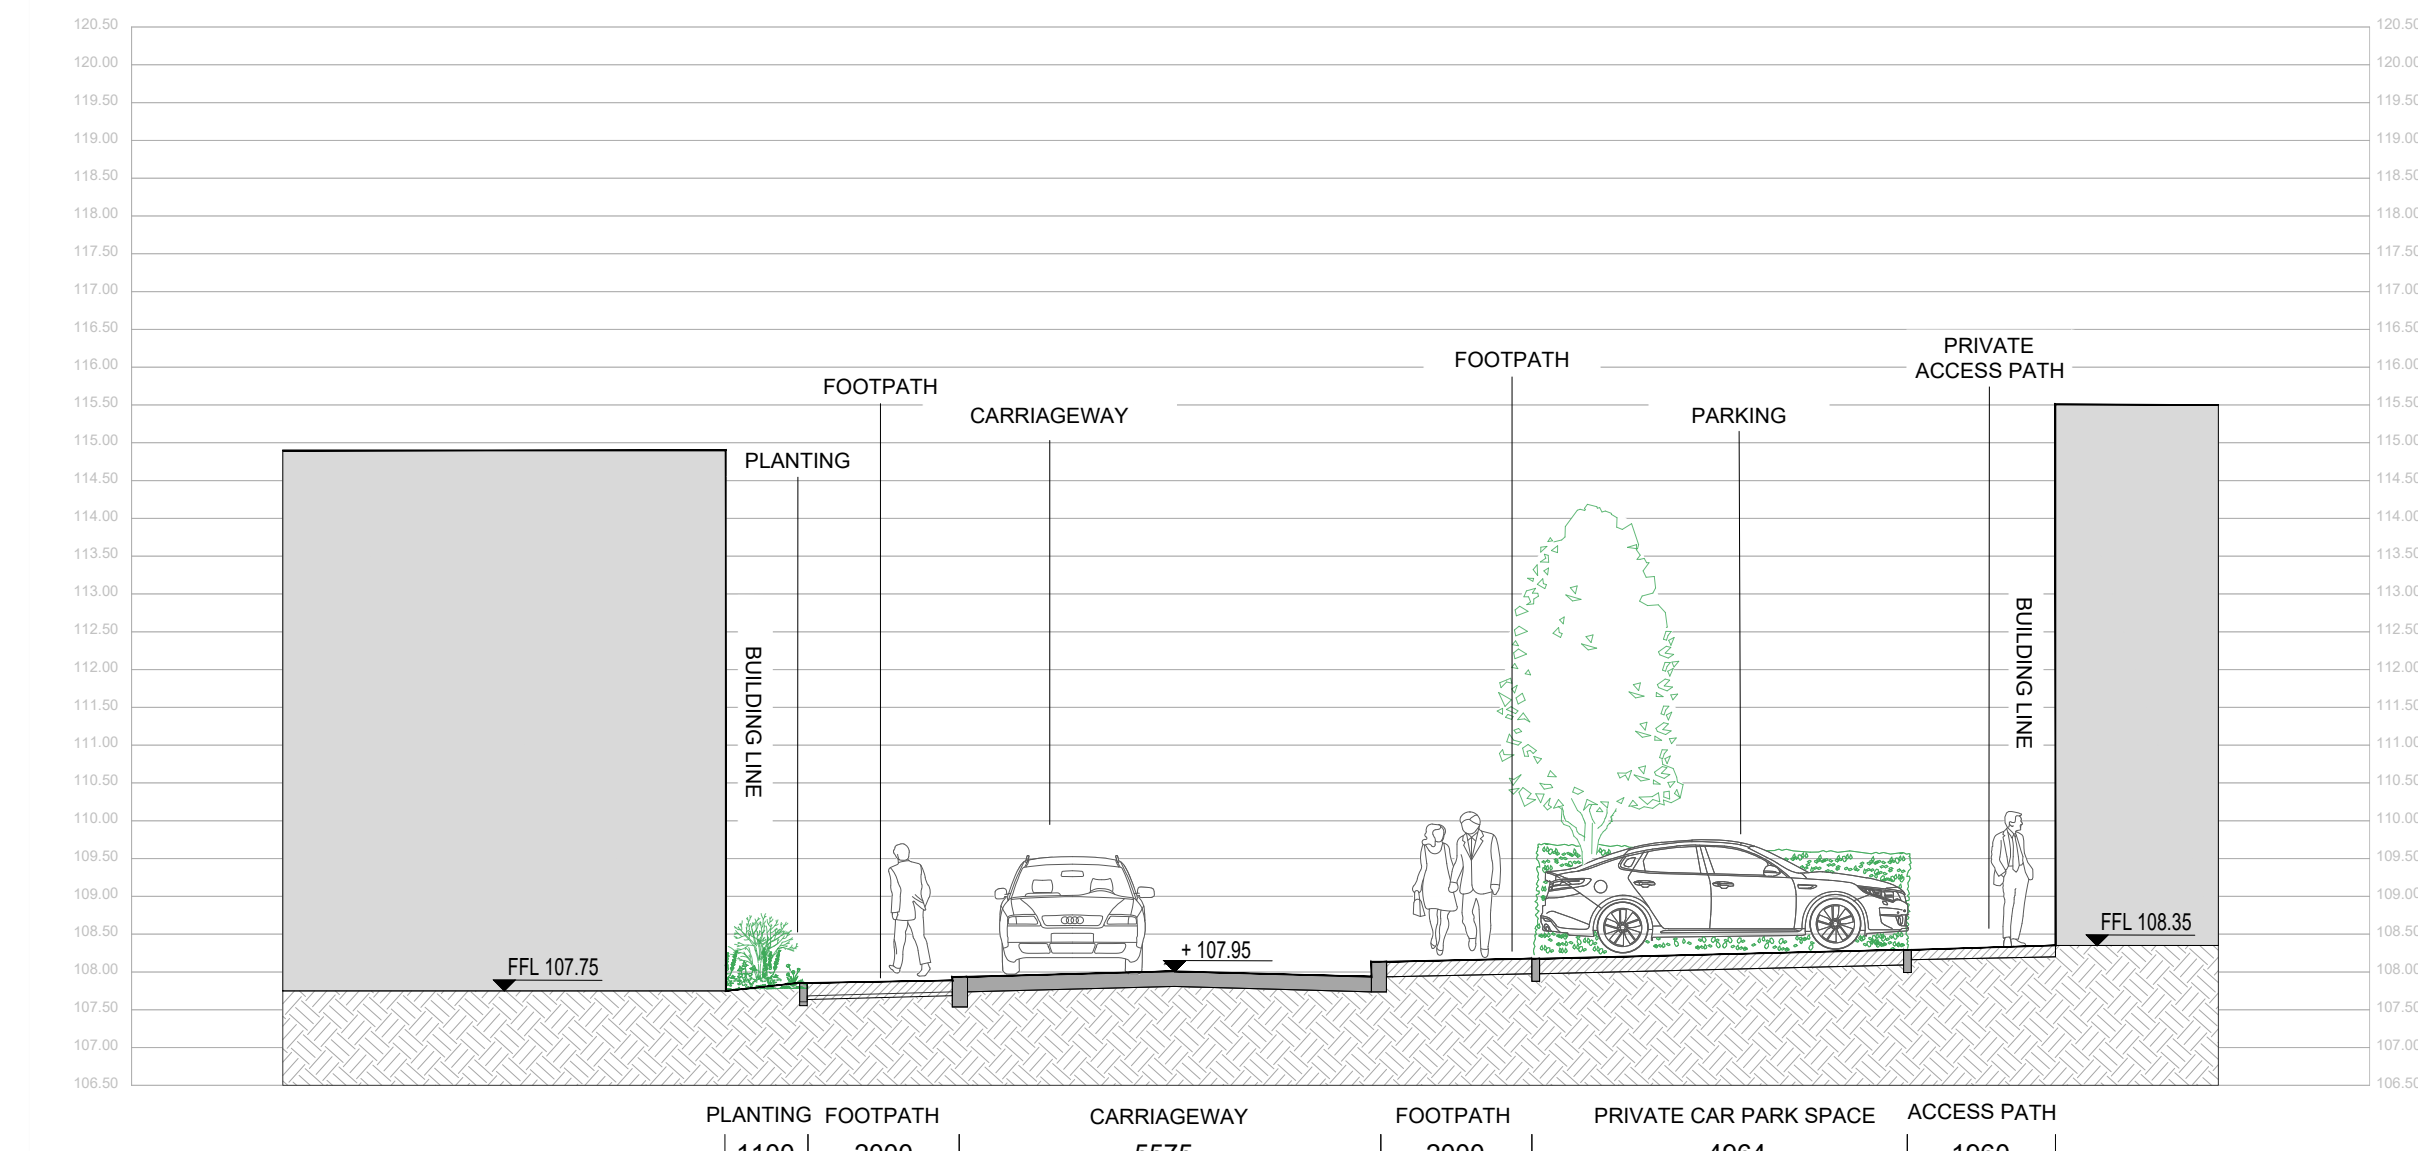


02 SECTION 02
SCALE: 1:100 @ A1

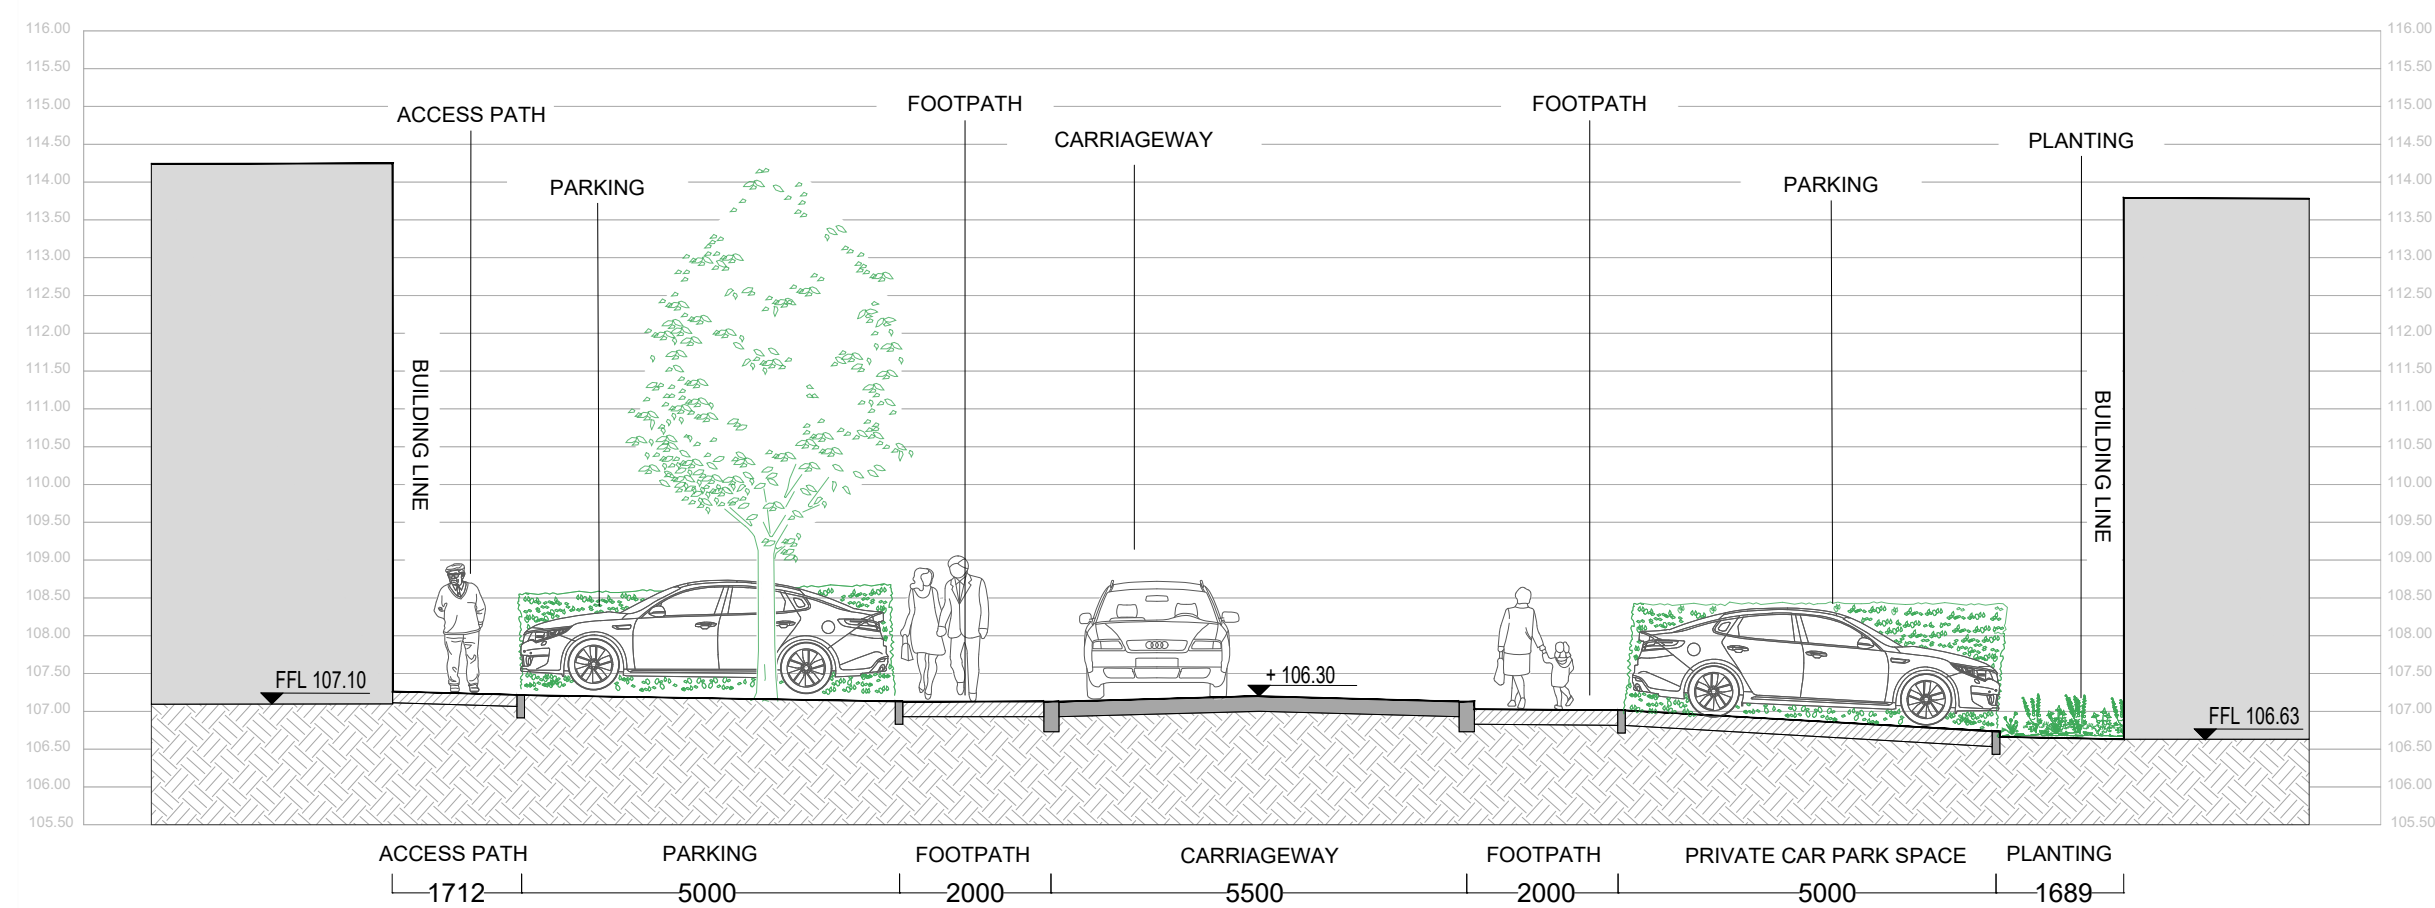

03 SECTION 03
SCALE: 1:100 @ A1

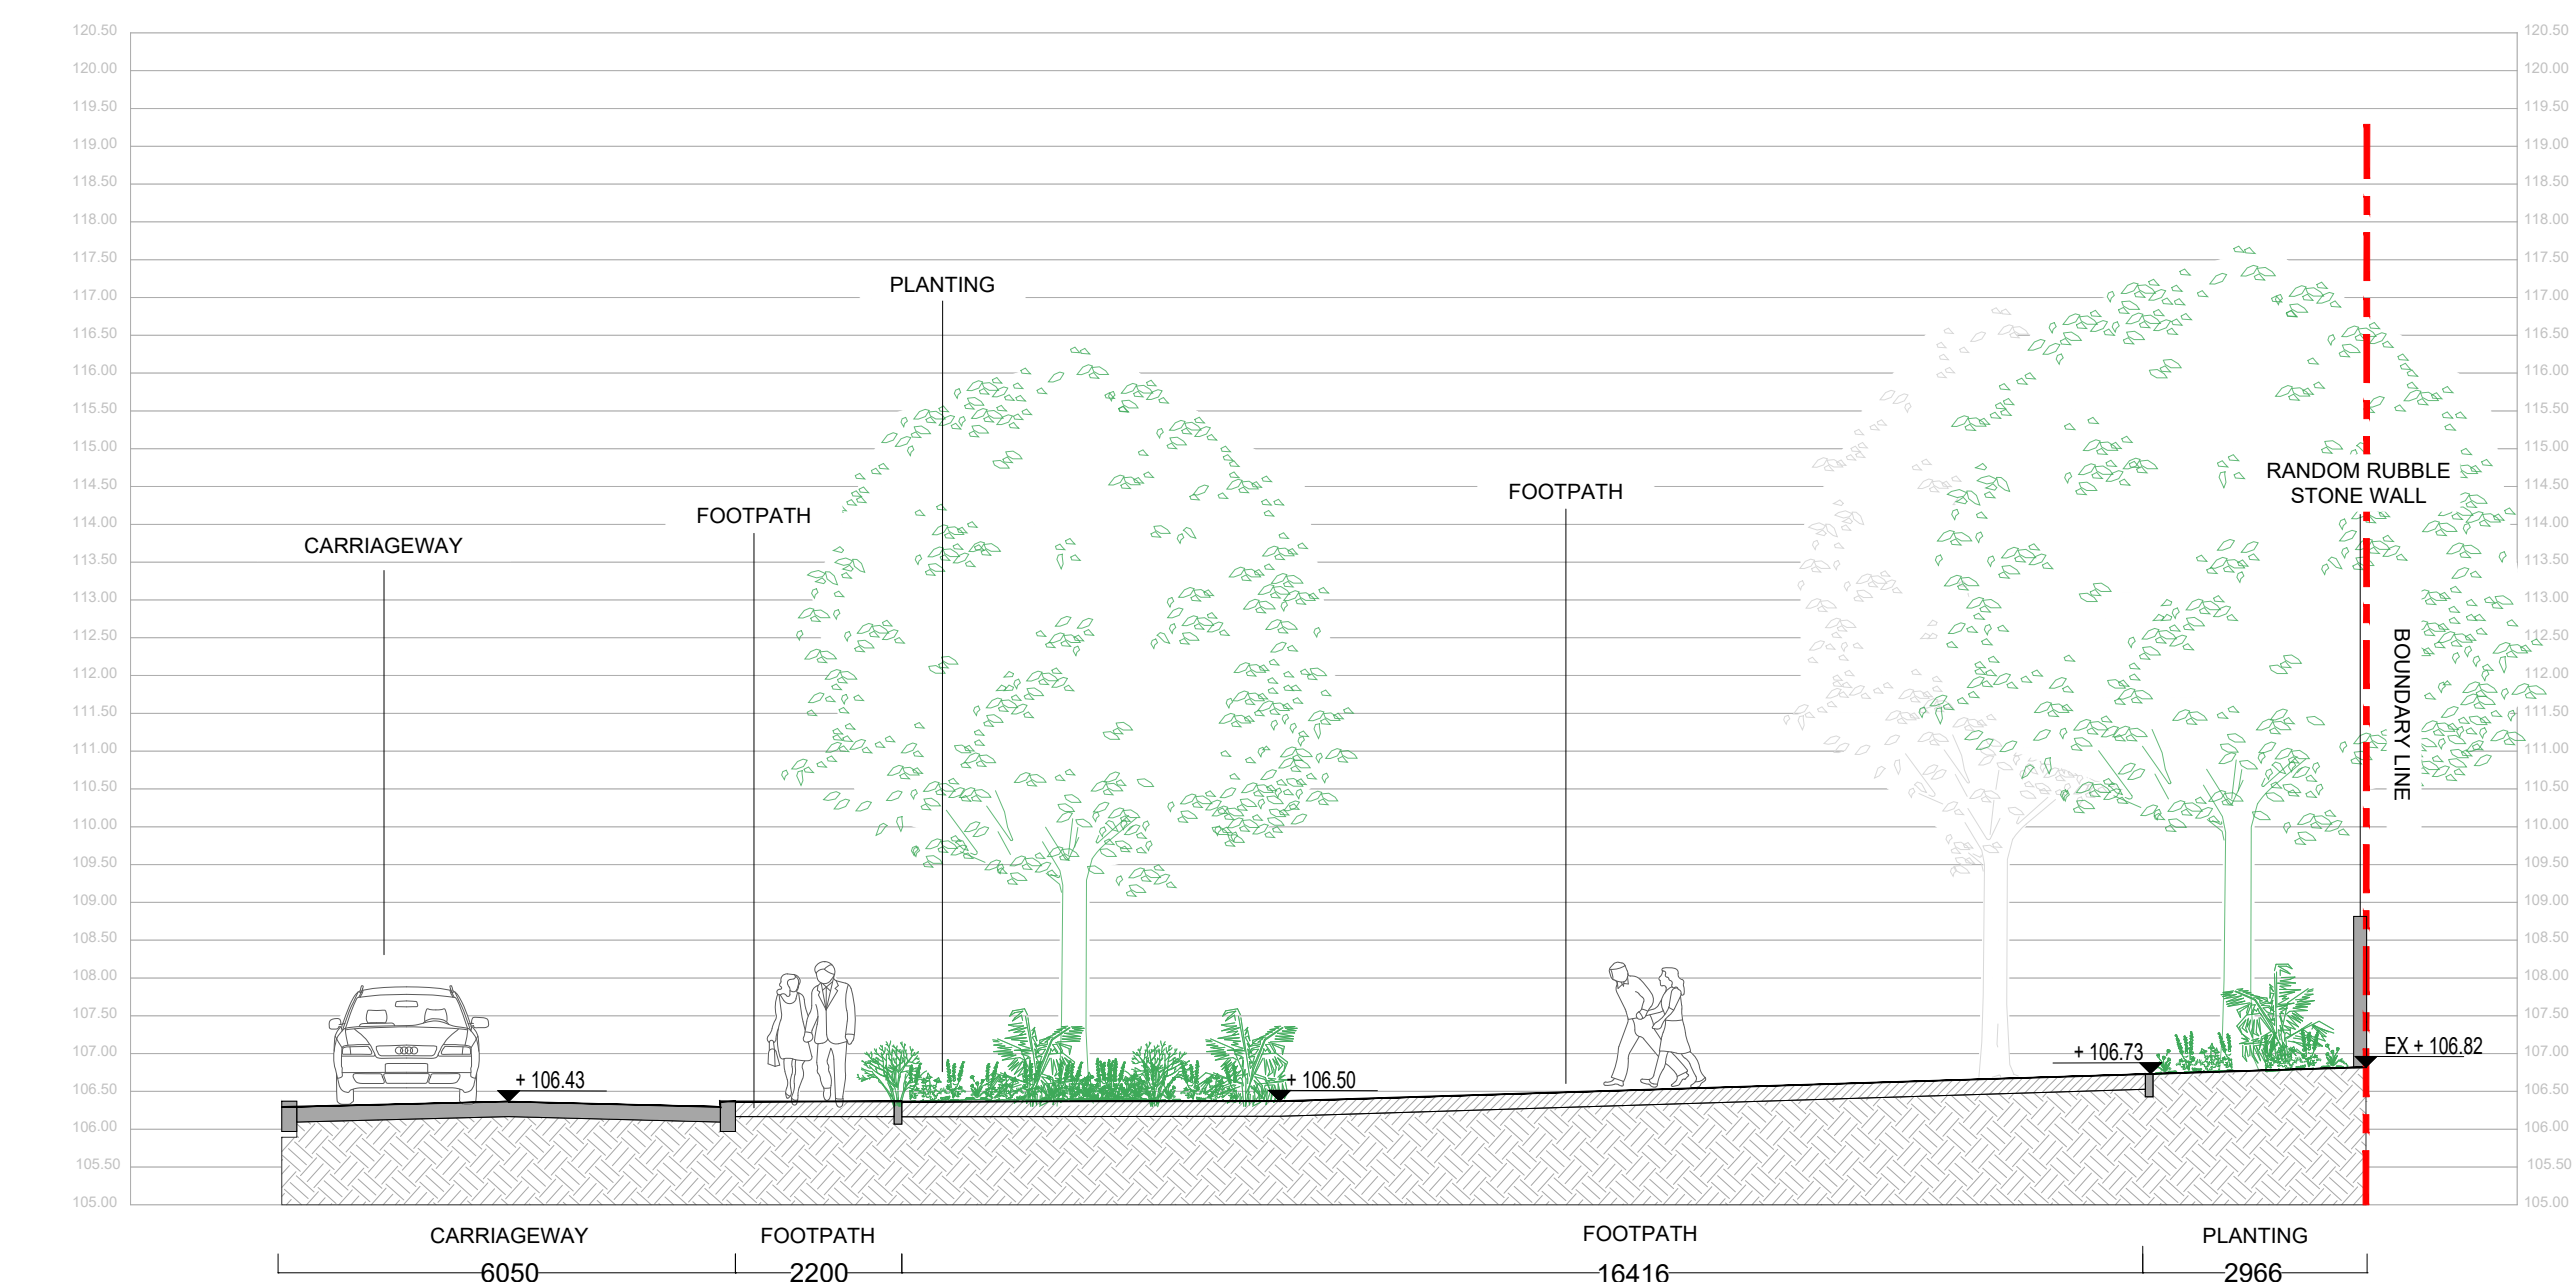

04 SECTION 04
SCALE: 1:100 @ A1

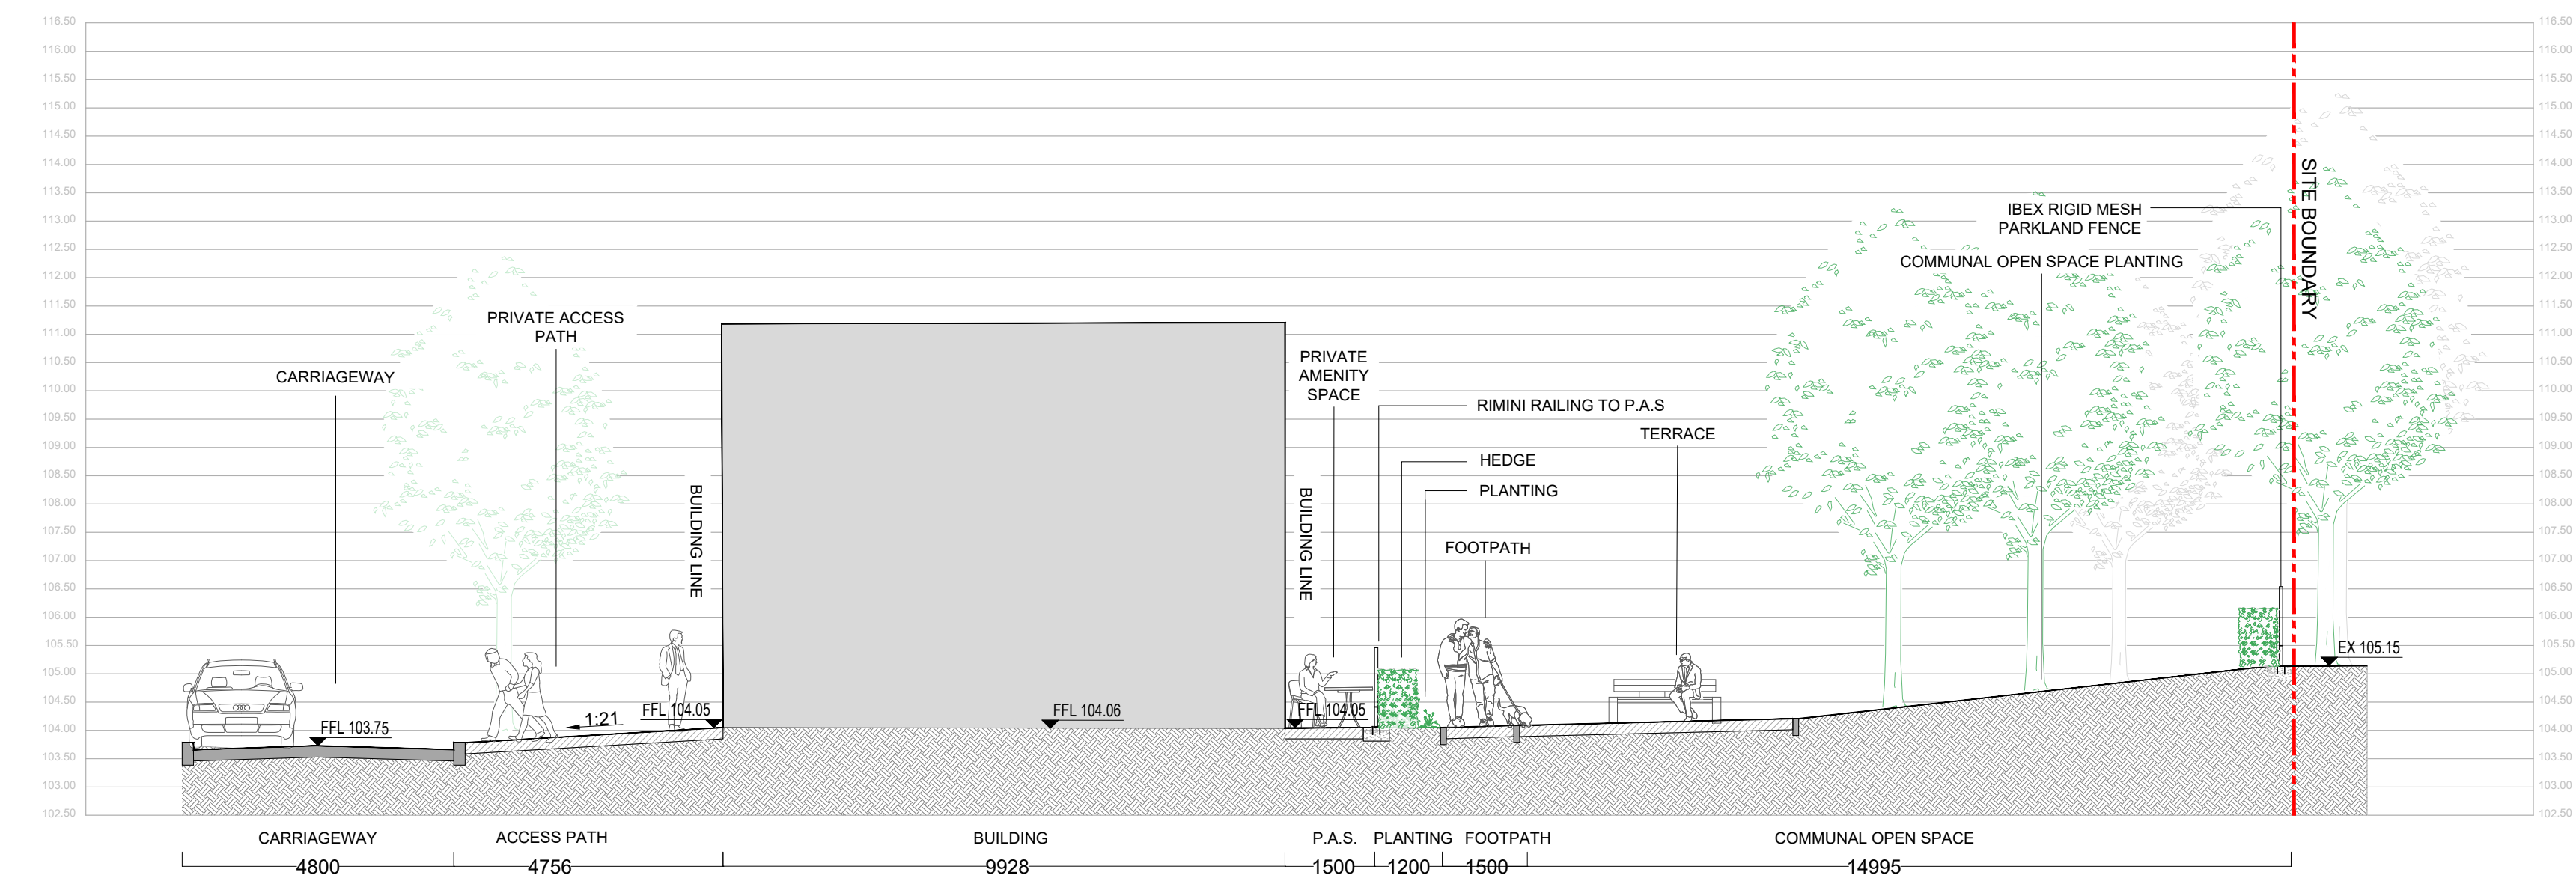

05 SECTION 05
SCALE: 1:100 @ A1

NOTE
ALL DIMENSIONS TO BE CHECKED ON SITE
NO DIMENSIONS TO BE SCALED FROM THIS DRAWING
THIS DRAWING IS TO BE READ IN CONJUNCTION WITH
RELEVANT CONSULTANTS DRAWINGS
NO PART OF THIS DOCUMENT MAY BE RE-PRODUCED OR
TRANSMITTED IN ANY FORM OR STORED IN ANY RETRIEVAL
SYSTEM OF ANY NATURE WITHOUT THE WRITTEN PERMISSION
OF THE LANDSCAPE ARCHITECT AS COPYRIGHT HOLDER EXCEPT
AS AGREED FOR USE ON THE PROJECT FOR WHICH THE
DOCUMENT WAS ORIGINALLY ISSUED

APPLICANT: DURKAN GLENAMUCK
DEVELOPMENTS LIMITED

ARCHITECTS: MCORM ARCHITECTS


00 STAGE 3 SUBMISSION 12/2025

REVISIONS:


Job No.	XXXXX	Drawn By	WK, AC
Dwg No.	L1_701_1	Checked By	JM
Scale	1:100	Date	DEC. 2025

JOB DESCRIPTION


Site	GLENAMUCK NORTH - SOUTHERN SITE
Project	LANDS AT GLENAMUCK DISTRICT DISTRIBUTOR RD
Title	SECTION - SHEET 1 OF 3

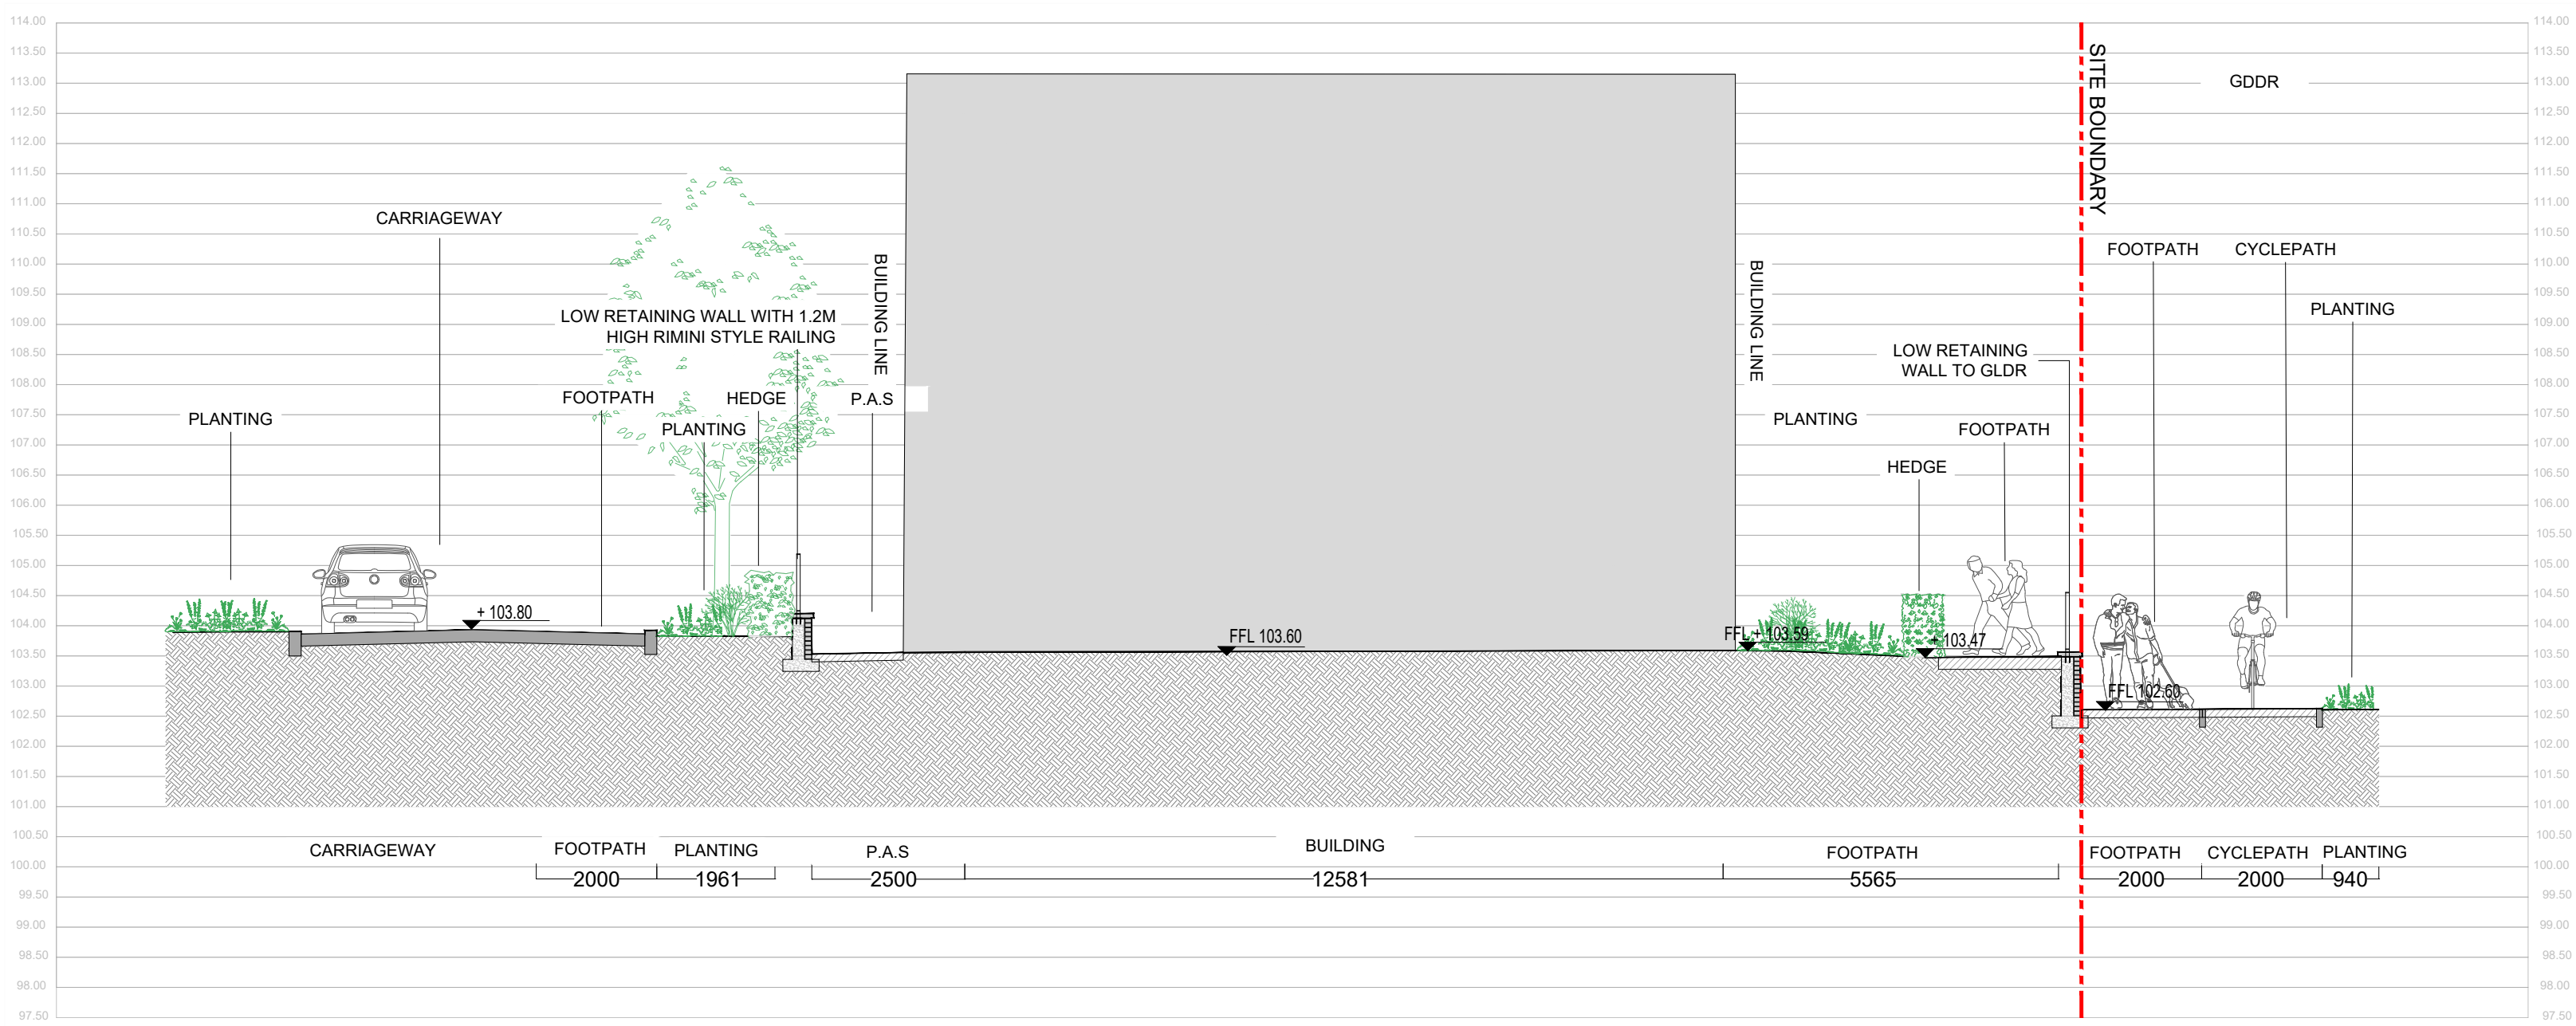

06 SECTION 06
SCALE: 1:100 @ A1

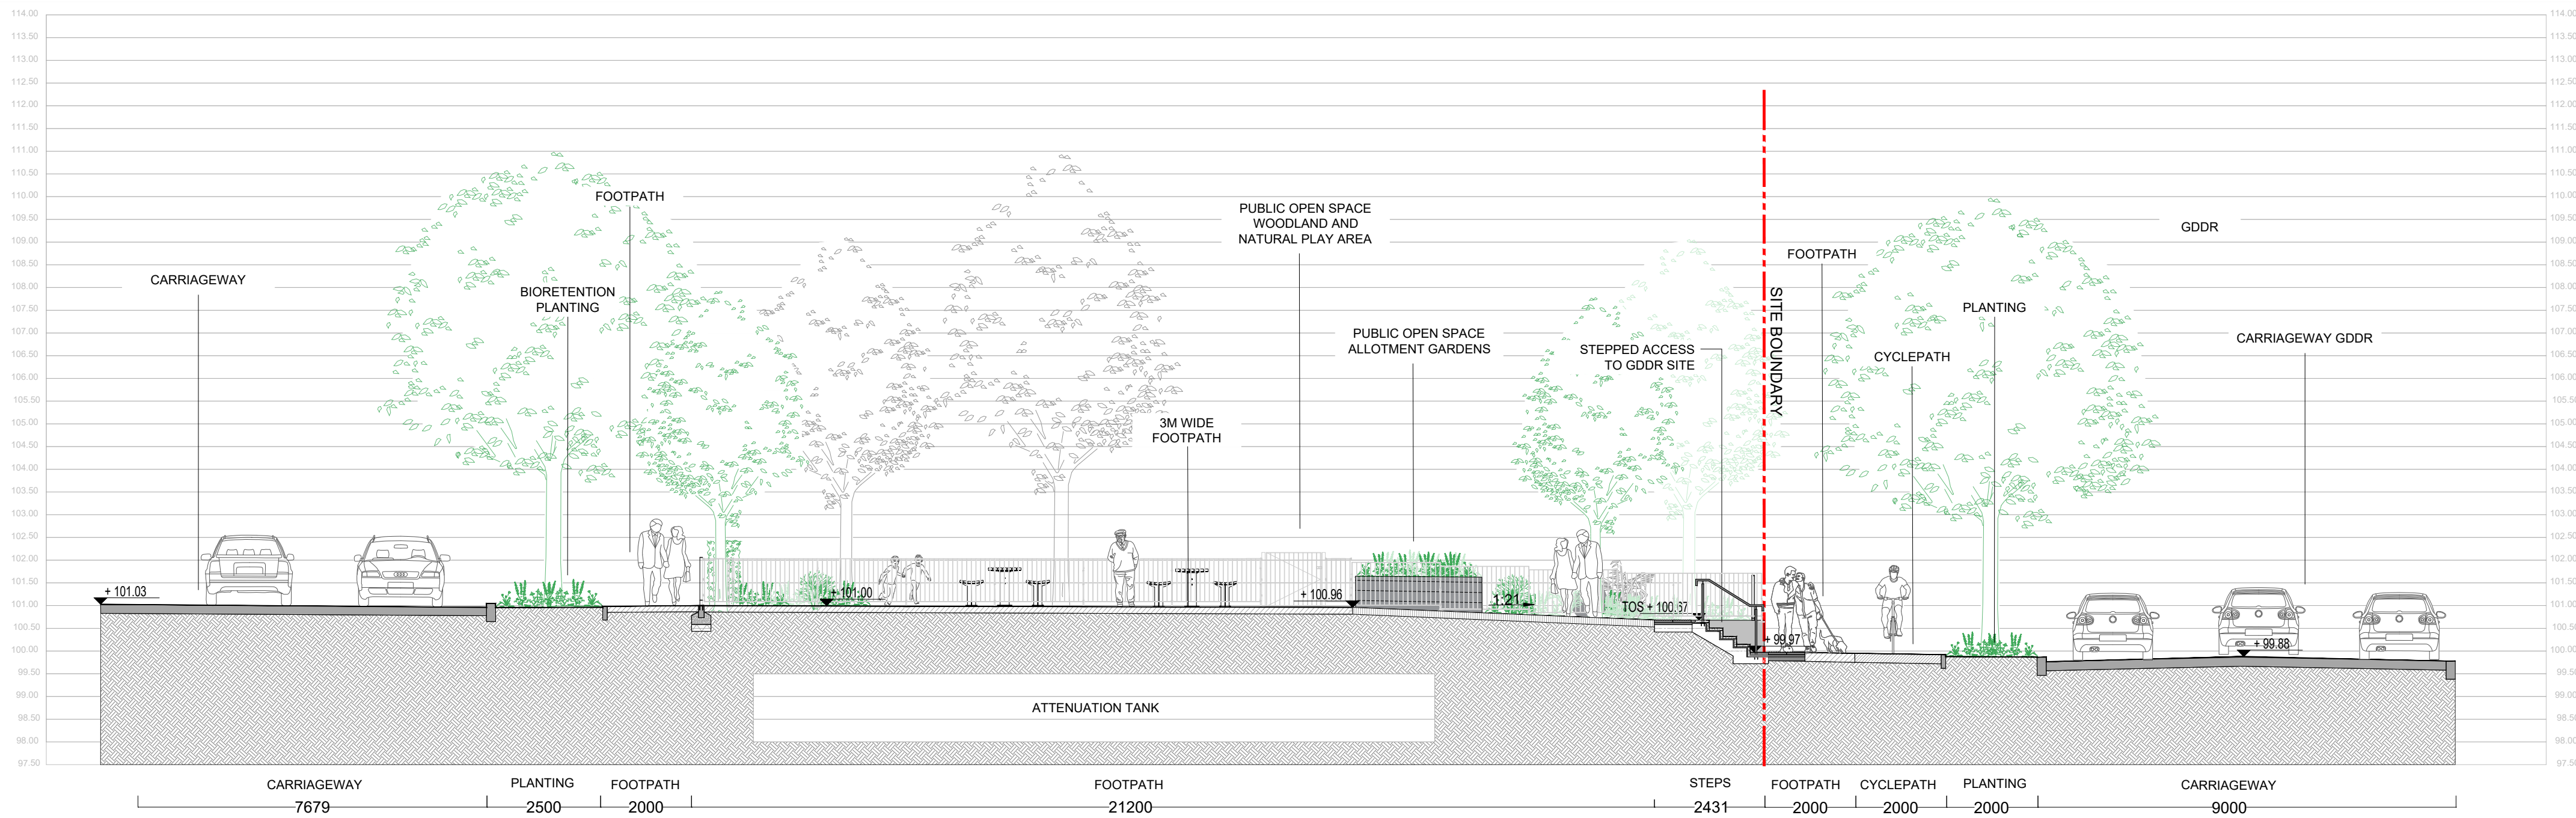

07 SECTION 07
SCALE: 1:100 @ A1

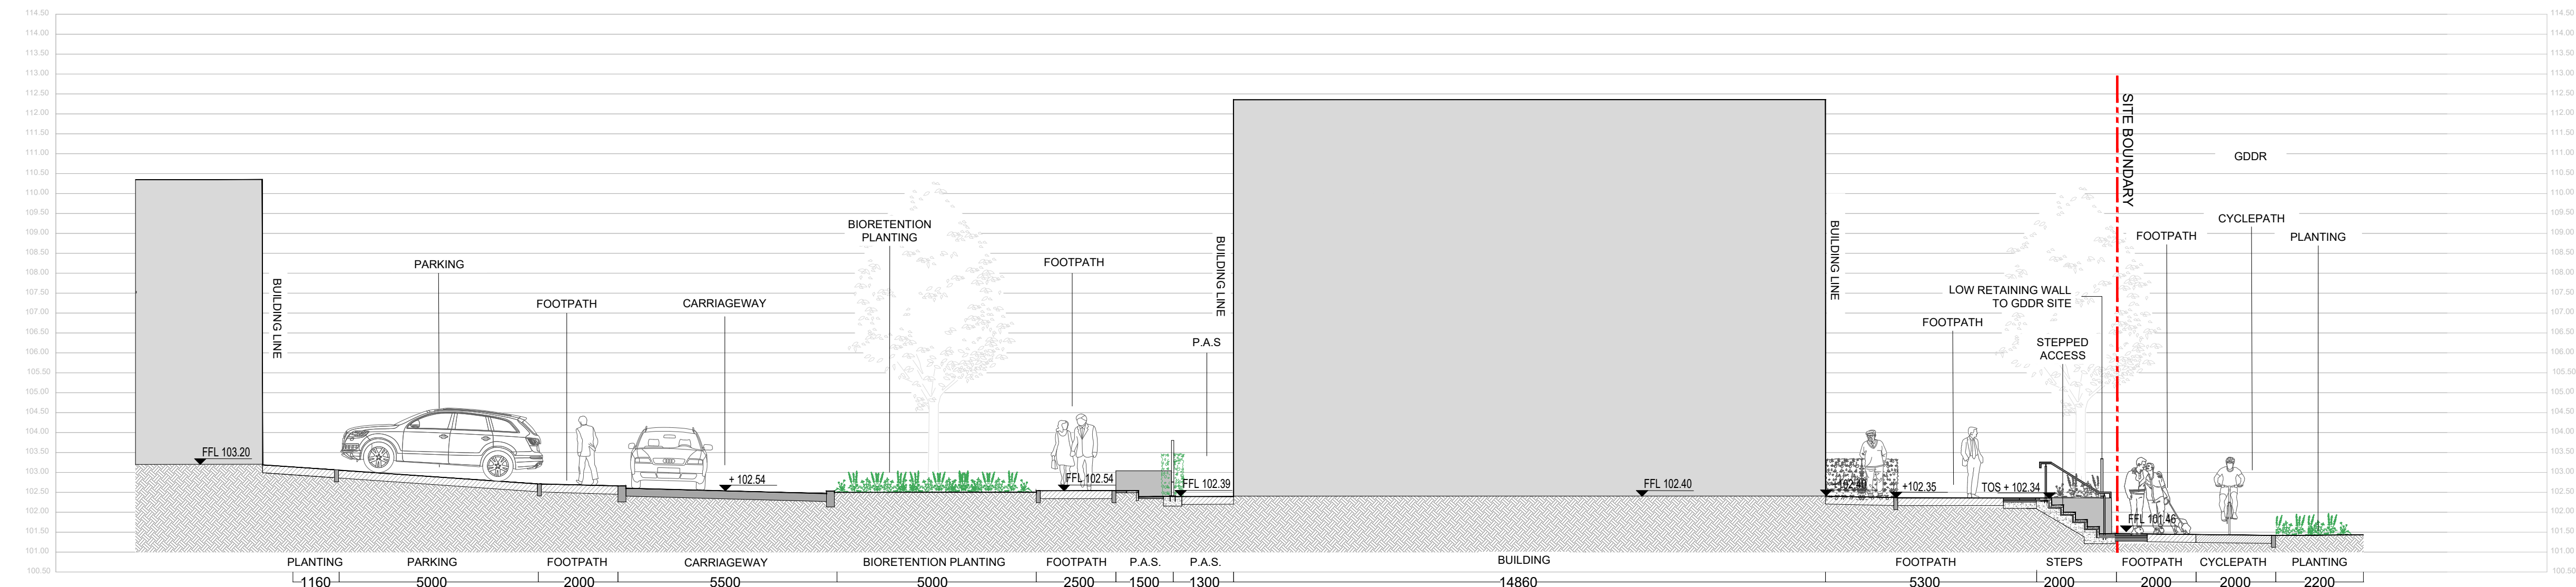

08 SECTION 08
SCALE: 1:100 @ A1

NOTE
ALL DIMENSIONS TO BE CHECKED ON SITE
NO DIMENSIONS TO BE SCALED FROM THIS DRAWING
THIS DRAWING IS TO BE READ IN CONJUNCTION WITH
RELEVANT CONSULTANTS DRAWINGS
NO PART OF THIS DOCUMENT MAY BE RE-PRODUCED OR
TRANSMITTED IN ANY FORM OR STORED IN ANY RETRIEVAL
SYSTEM OF ANY NATURE WITHOUT THE WRITTEN PERMISSION
OF THE LANDSCAPE ARCHITECT AS COPYRIGHT HOLDER EXCEPT
AS AGREED FOR USE ON THE PROJECT FOR WHICH THE
DOCUMENT WAS ORIGINALLY ISSUED

APPLICANT: DURKAN GLENAMUCK
DEVELOPMENTS LIMITED

ARCHITECTS: MCORM ARCHITECTS


00 STAGE 3 SUBMISSION 12/2025

REVISIONS:


Job No.	XXXXX	Drawn By	WK, AC
Dwg No.	L1_701_2	Checked By	JM
Scale	1:100	Date	DEC. 2025

JOB DESCRIPTION


Site	GLENAMUCK NORTH – SOUTHERN SITE
Project	LANDS AT GLENAMUCK DISTRICT DISTRIBUTOR RD
Title	SECTIONS - SHEET 2 OF 3

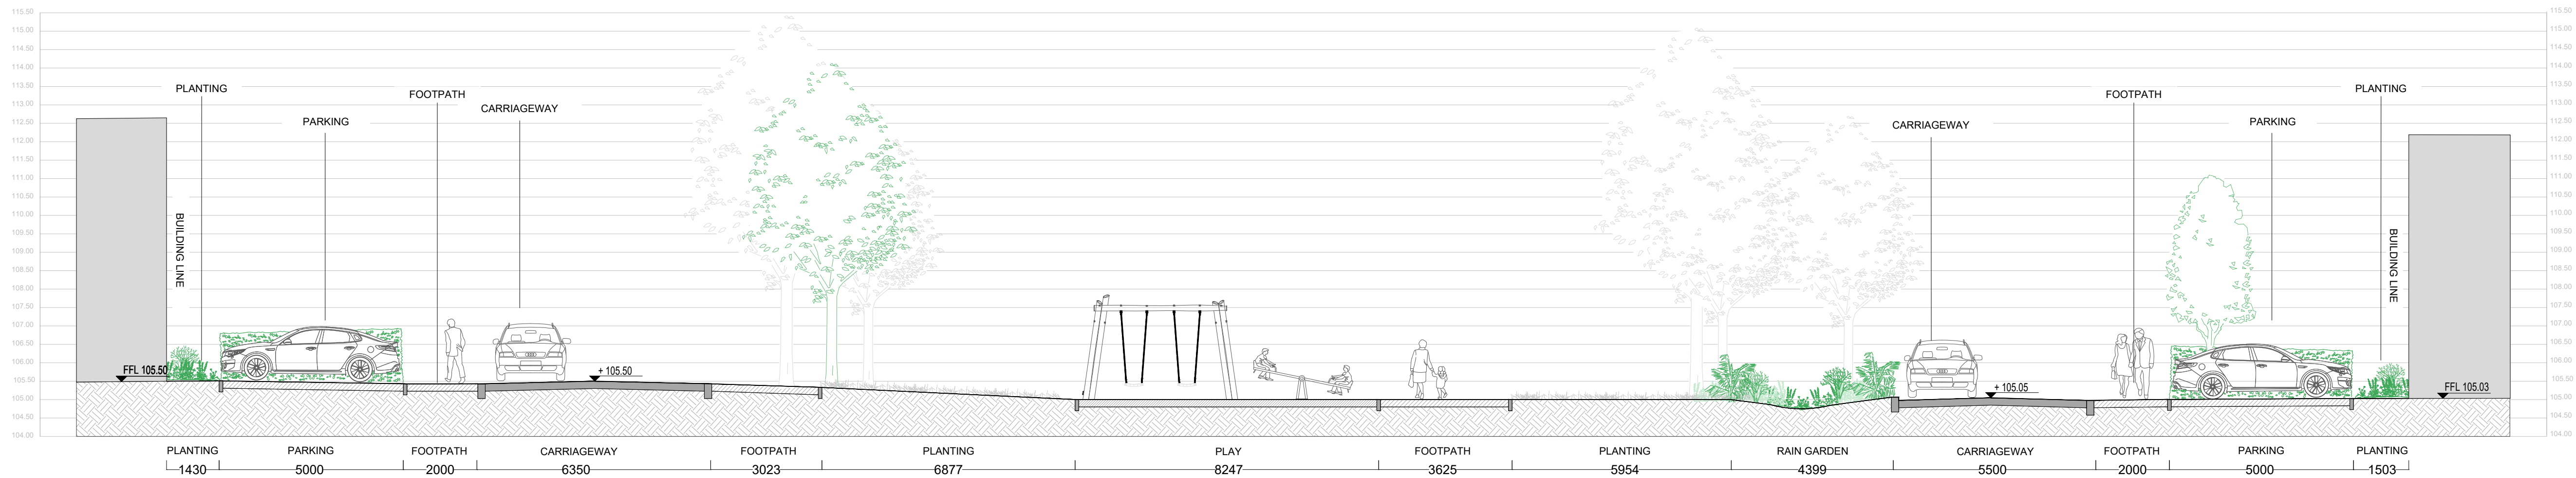

09 SECTION 09
SCALE: 1:100 @ A1

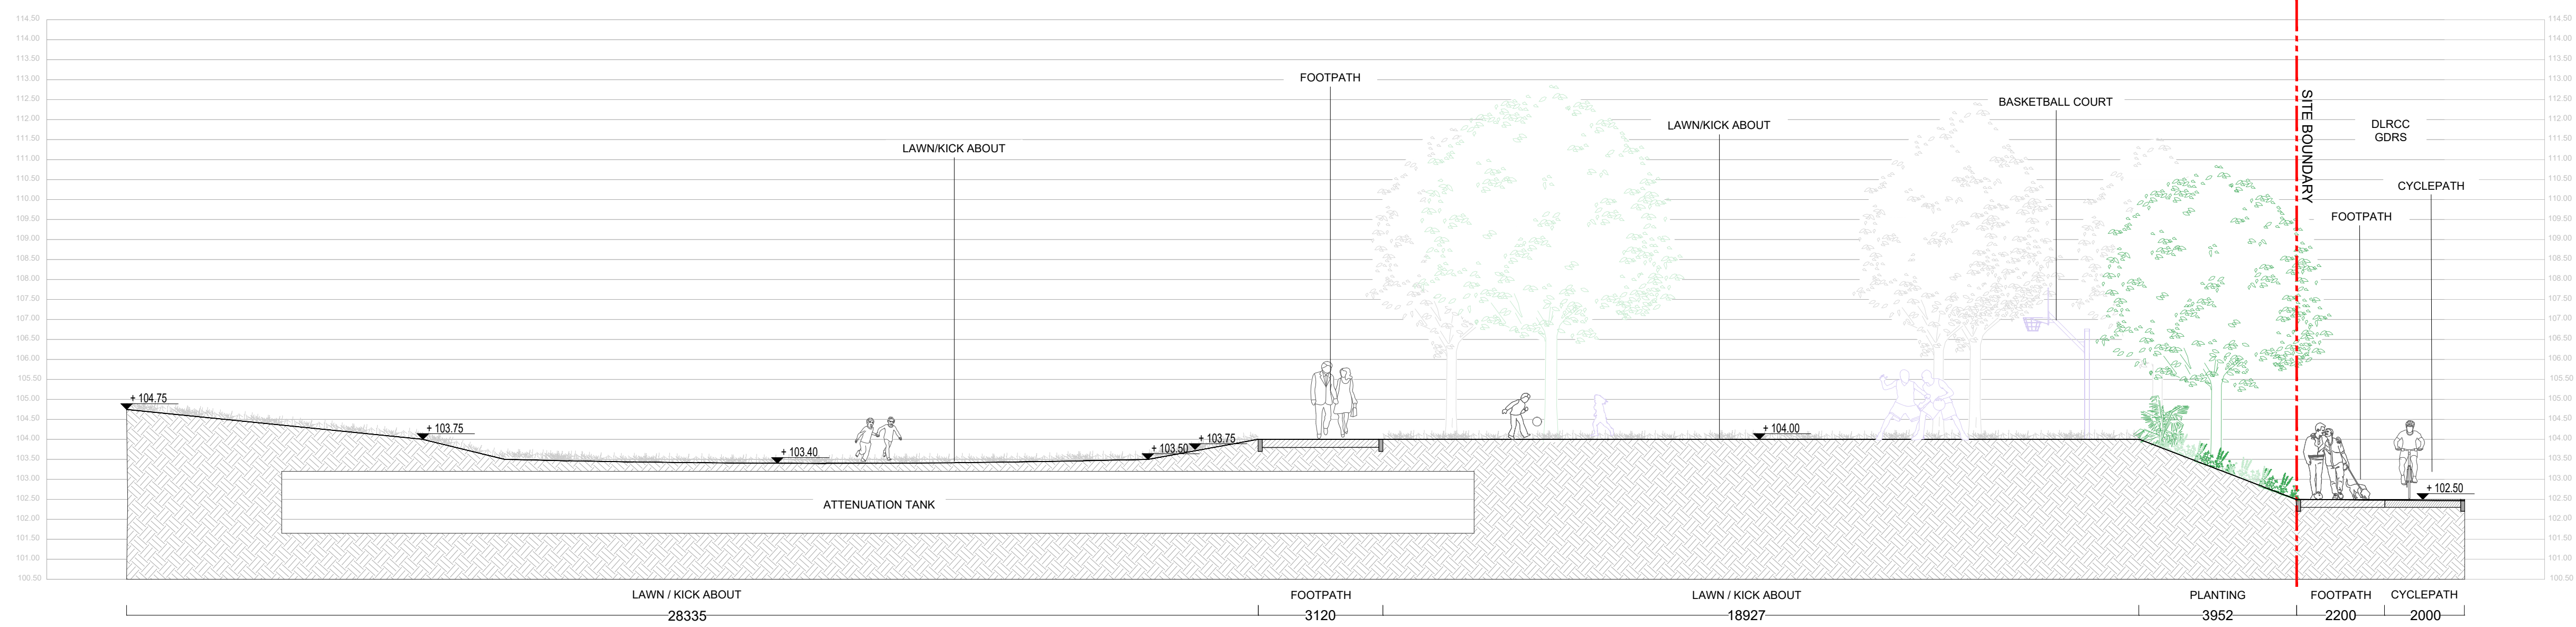

10 SECTION 10
SCALE: 1:100 @ A1

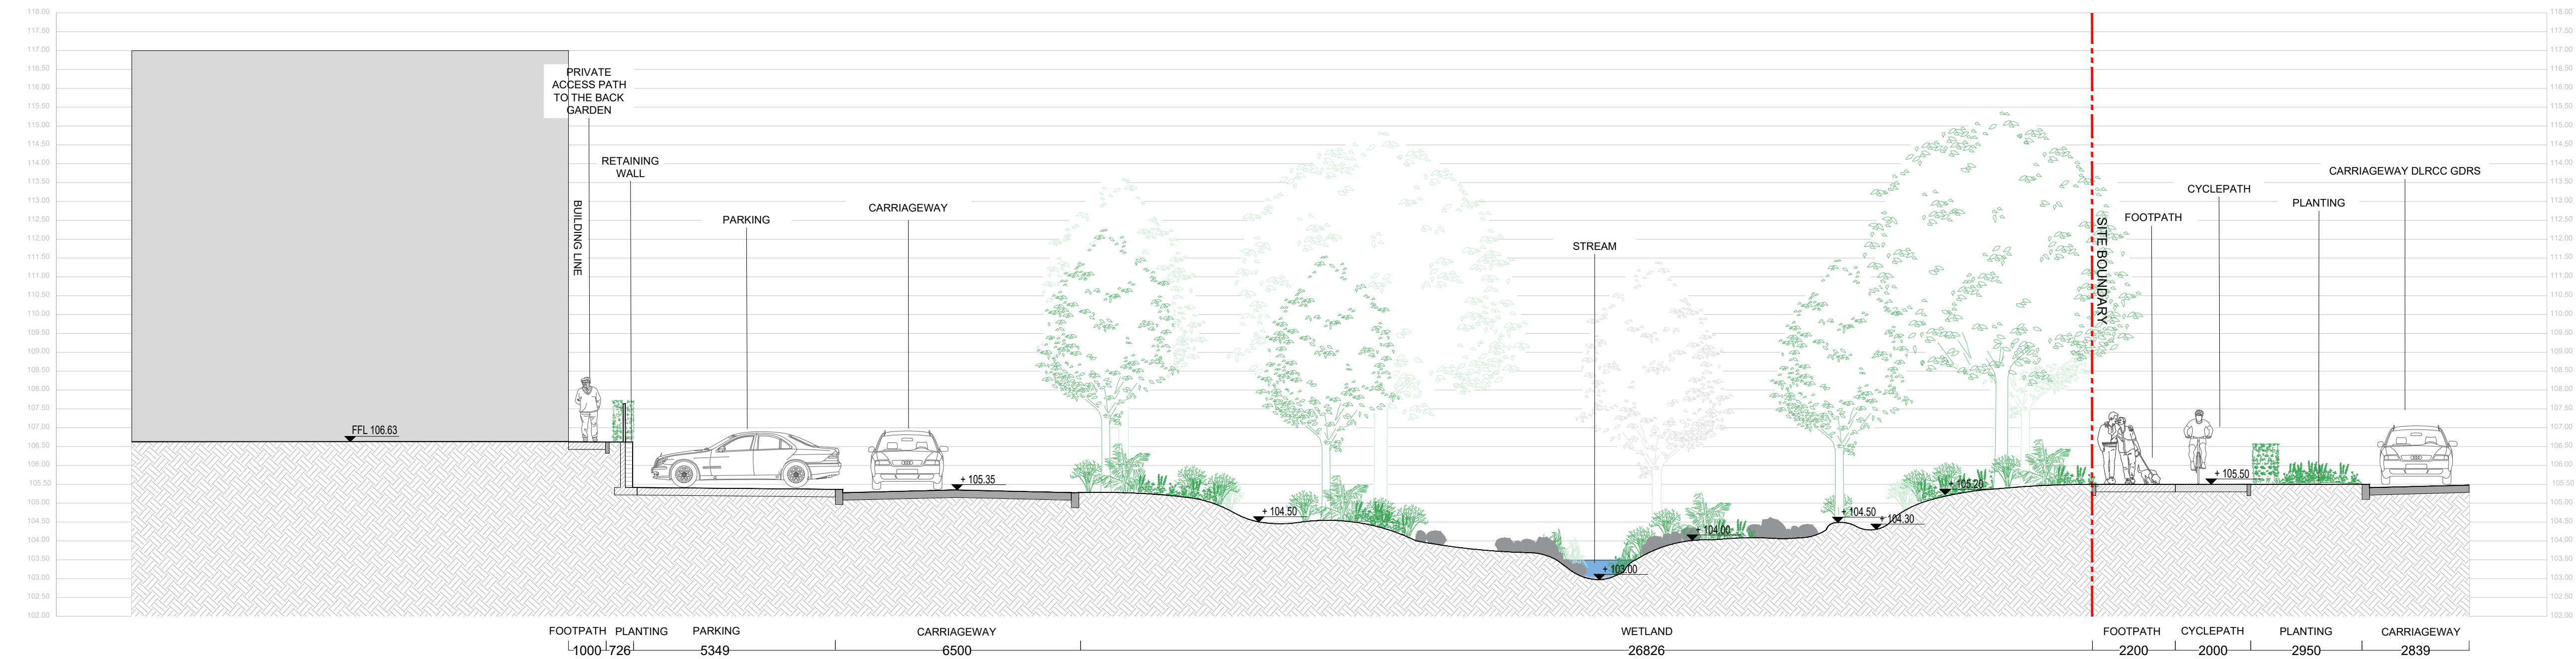

11 SECTION 11
SCALE: 1:100 @ A1

NOTE
ALL DIMENSIONS TO BE CHECKED ON SITE
NO DIMENSIONS TO BE SCALED FROM THIS DRAWING
THIS DRAWING IS TO BE READ IN CONJUNCTION WITH
RELEVANT CONSULTANTS DRAWINGS
NO PART OF THIS DOCUMENT MAY BE RE-PRODUCED OR
TRANSMITTED IN ANY FORM OR STORED IN ANY RETRIEVAL
SYSTEM OF ANY NATURE WITHOUT THE WRITTEN PERMISSION
OF THE LANDSCAPE ARCHITECT AS COPYRIGHT HOLDER EXCEPT
AS AGREED FOR USE ON THE PROJECT FOR WHICH THE
DOCUMENT WAS ORIGINALLY ISSUED

APPLICANT: DURKAN GLENAMUCK
DEVELOPMENTS LIMITED

ARCHITECTS: MCORM ARCHITECTS

00 STAGE 3 SUBMISSION 12/2025

REVISIONS:

Job No.	XXXXX	Drawn By	WK, AC
Dwg No.	L1_701_3	Checked By	JM
Scale	1:100	Date	DEC. 2025

JOB DESCRIPTION

Site	GLENAMUCK NORTH – SOUTHERN SITE
Project	LANDS AT GLENAMUCK DISTRICT DISTRIBUTOR RD
Title	SECTION - SHEET 3 OF 3