



## BLISTER TACTILE PAVING AT UNCONTROLLED PEDESTRIAN CROSSING NTS

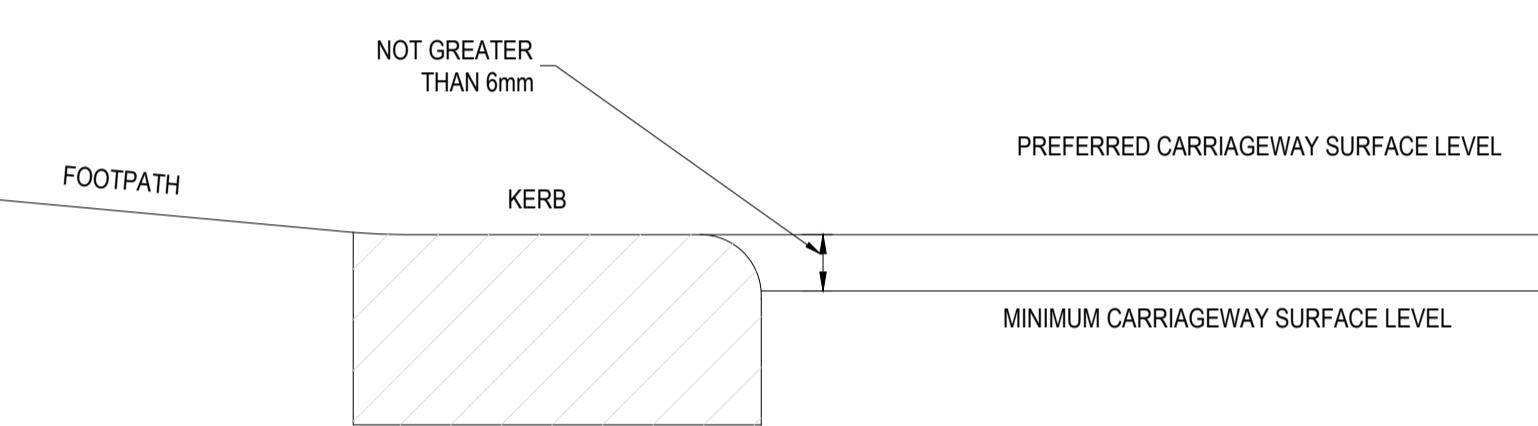


## DISHED CROSSING WITH TACTILE PAVING

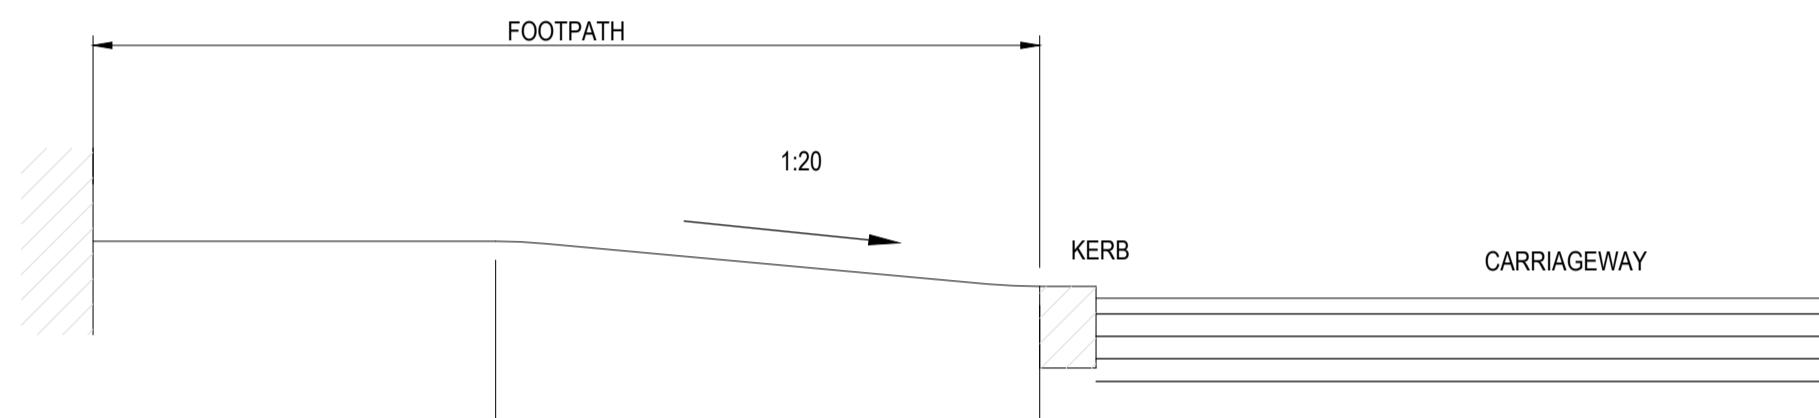


VARIABLE WIDTH. SHOULD NOT BE LESS THAN THAT REQUIRED TO ACHIEVE A GRADIENT OF 1:12 MAXIMUM

NOTES


1. ALL DIMENSIONS ARE IN MILLIMETERS
2. PRECAST KERBS SHALL BE LAID AND LEVELLED IN ACCORDANCE WITH B.S. 7522 : PART 2

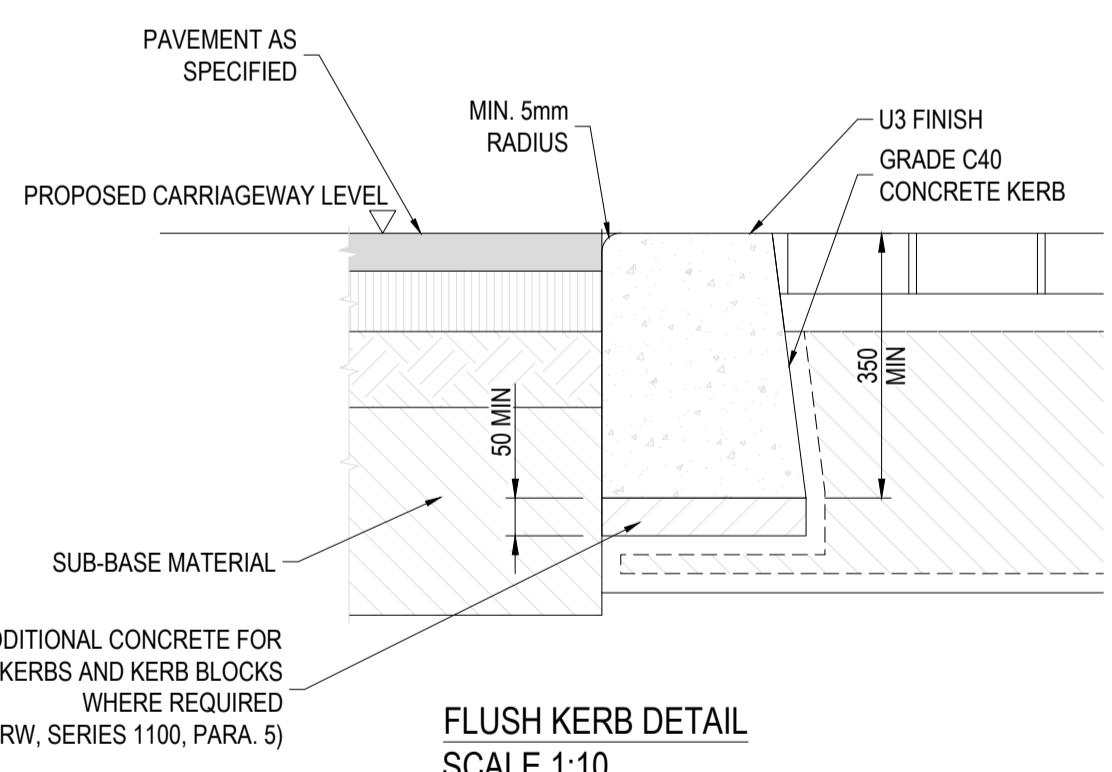


**FLUSH KERB DETAIL**  
**SCALE 1:10**

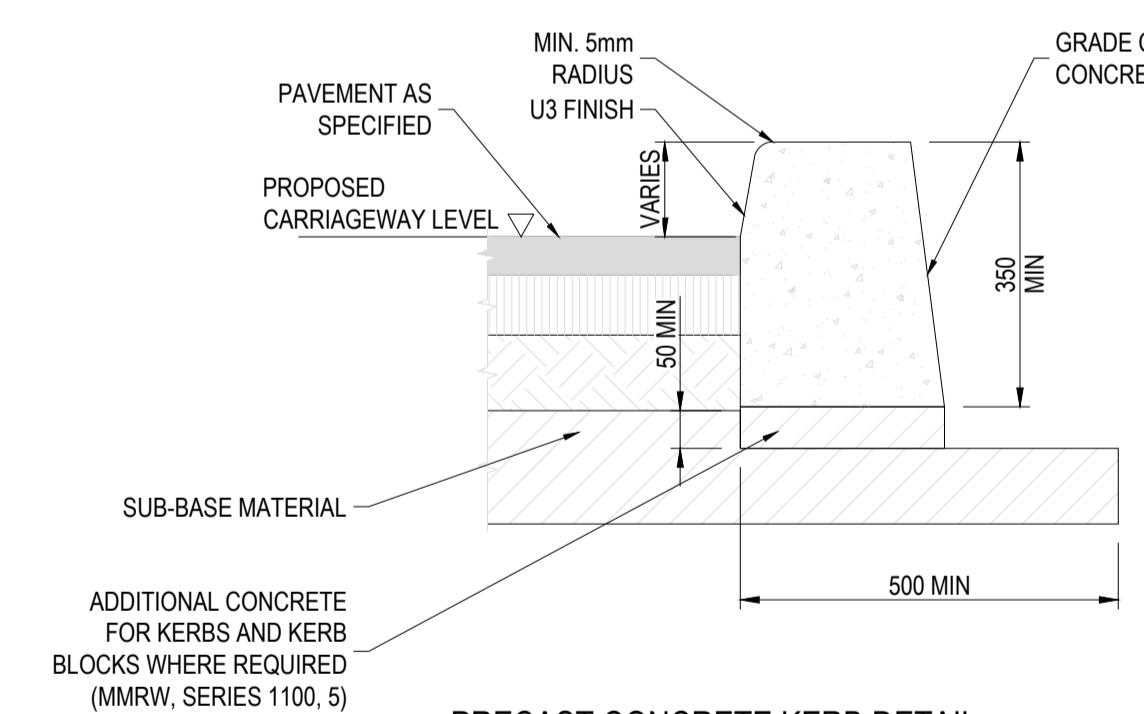

**PRECAST CONCRETE KERB DETAILS**

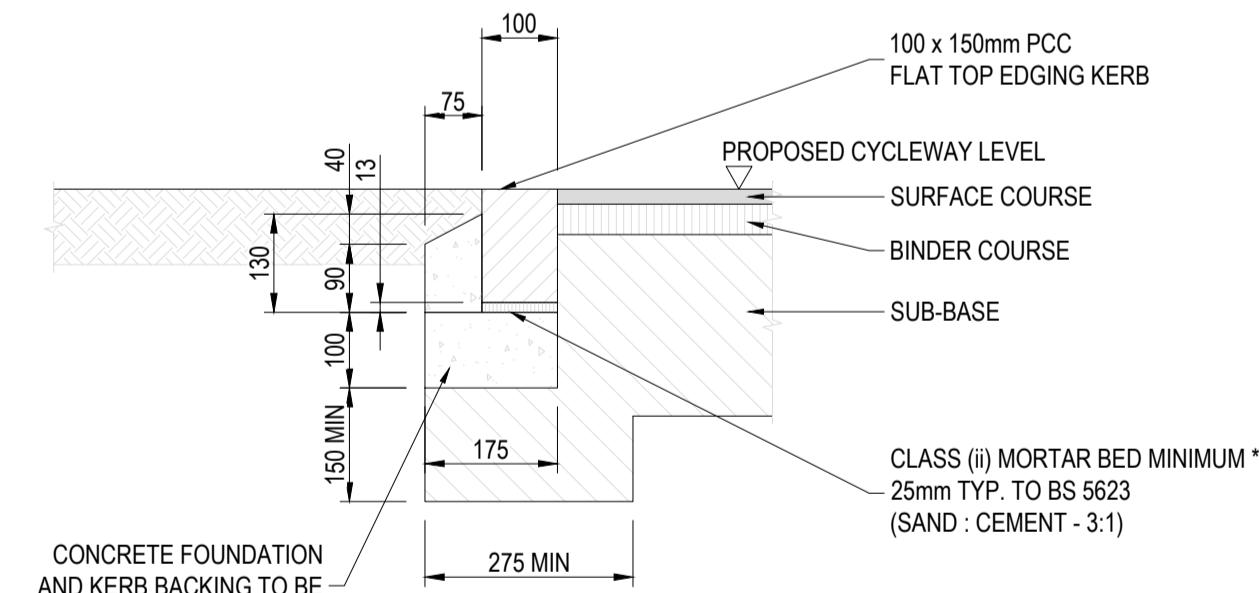

PIN KERB EDGING  
SCALE 1:10

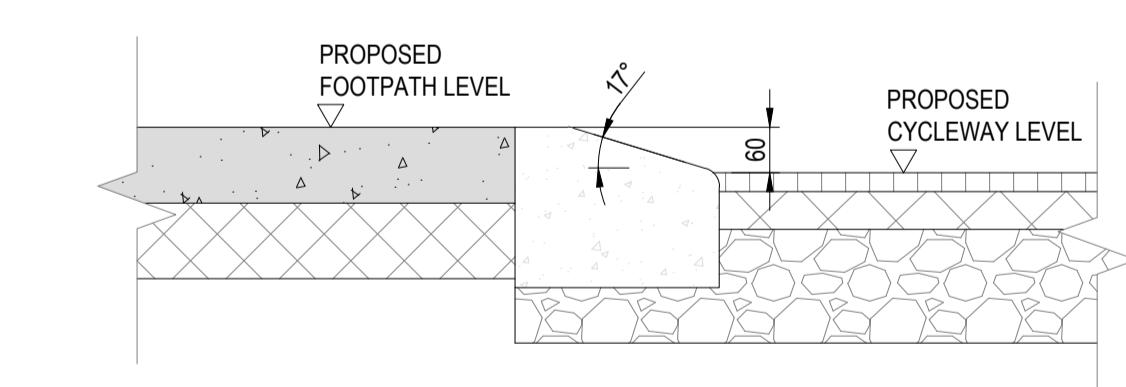

## KERB DETAIL BETWEEN CYCLEWAY / FOOTPATH: SCALE 1:10

## FOR PLANNING

## NOTES:

1. THIS DRAWING IS TO BE READ IN CONJUNCTION WITH ALL OTHER RELEVANT ARCHITECTURAL AND ENGINEERING DRAWINGS, ANY DISCREPANCIES, ERRORS OR OMISSIONS TO BE BROUGHT TO THE ATTENTION OF THE DESIGNER.
2. ALL DIMENSIONS TO BE CHECKED BY THE CONTRACTOR ON SITE PRIOR TO COMMENCEMENT OF WORKS.
3. ALL UNITS ARE IN MILLIMETERS UNLESS OTHERWISE STATED.
4. ALL LEVELS ARE IN METERS TO MALIN HEAD ORDNANCE DATUM.
5. MEINHARDT LIMITED TO BE INFORMED BY THE CONTRACTOR OF ANY DISCREPANCIES PRIOR TO THE COMMENCEMENT OF WORKS ON SITE.
6. DIMENSIONS OF ALL BOUNDARIES AND ADJOINING ROADS TO BE CHECKED ON SITE PRIOR TO COMMENCEMENT OF WORKS.
7. DO NOT SCALE, ALL MEASUREMENTS AND COORDINATES TO BE CHECKED ON SITE.
8. REFER TO DLRCC TIC STANDARDS PUBLISHED JUNE 2022.

Capping and Sub-base design, refer TII Pavement and Foundation Design (DN-PAV-03021)		
CBR	SUB-BASE	CAPPING
2.5%	150mm	400mm
3.5%	150mm	330mm
5.0%	150mm	250mm
8.0%	150mm	210mm
10.0%	150mm	180mm
15.0%	150mm	150mm

Sub-base only design, refer TII Pavement and Foundation Design (DN-PAV-03021)	
CBR	SUB-BASE
2.5%	350mm
3.5%	280mm
5.0%	220mm
8.0%	190mm
10.0%	175mm
15.0%	150mm

\*CBR TESTING TO BE UNDERTAKEN BY THE CONTRACTOR AND THE TEST CERTIFICATES AND THE SELECTED PAVEMENT DESIGN TO BE SUBMITTED TO THE EMPLOYERS REPRESENTATIVE FOR APPROVAL.

PROJECT  
**GLENAMUCK NORTH (SOUTHERN SITE),  
KILTERNAN, DUBLIN 18**

CLIENT	DURKAN GLENAMUCK DEVELOPMENTS LTD.
TITLE	

DISCIPLINE <b>CIVIL</b>			SCALE <b>SHOWN @ A1</b>
DRAWN <b>ED</b>	DESIGNED <b>CD</b>	CHECKED <b>CD</b>	APPROVED <b>BM</b>
DRAWING No <b>4426-MHT-XX-ZZ-DR-C-0550-S2</b>			ISSUE <b>P01</b>

