




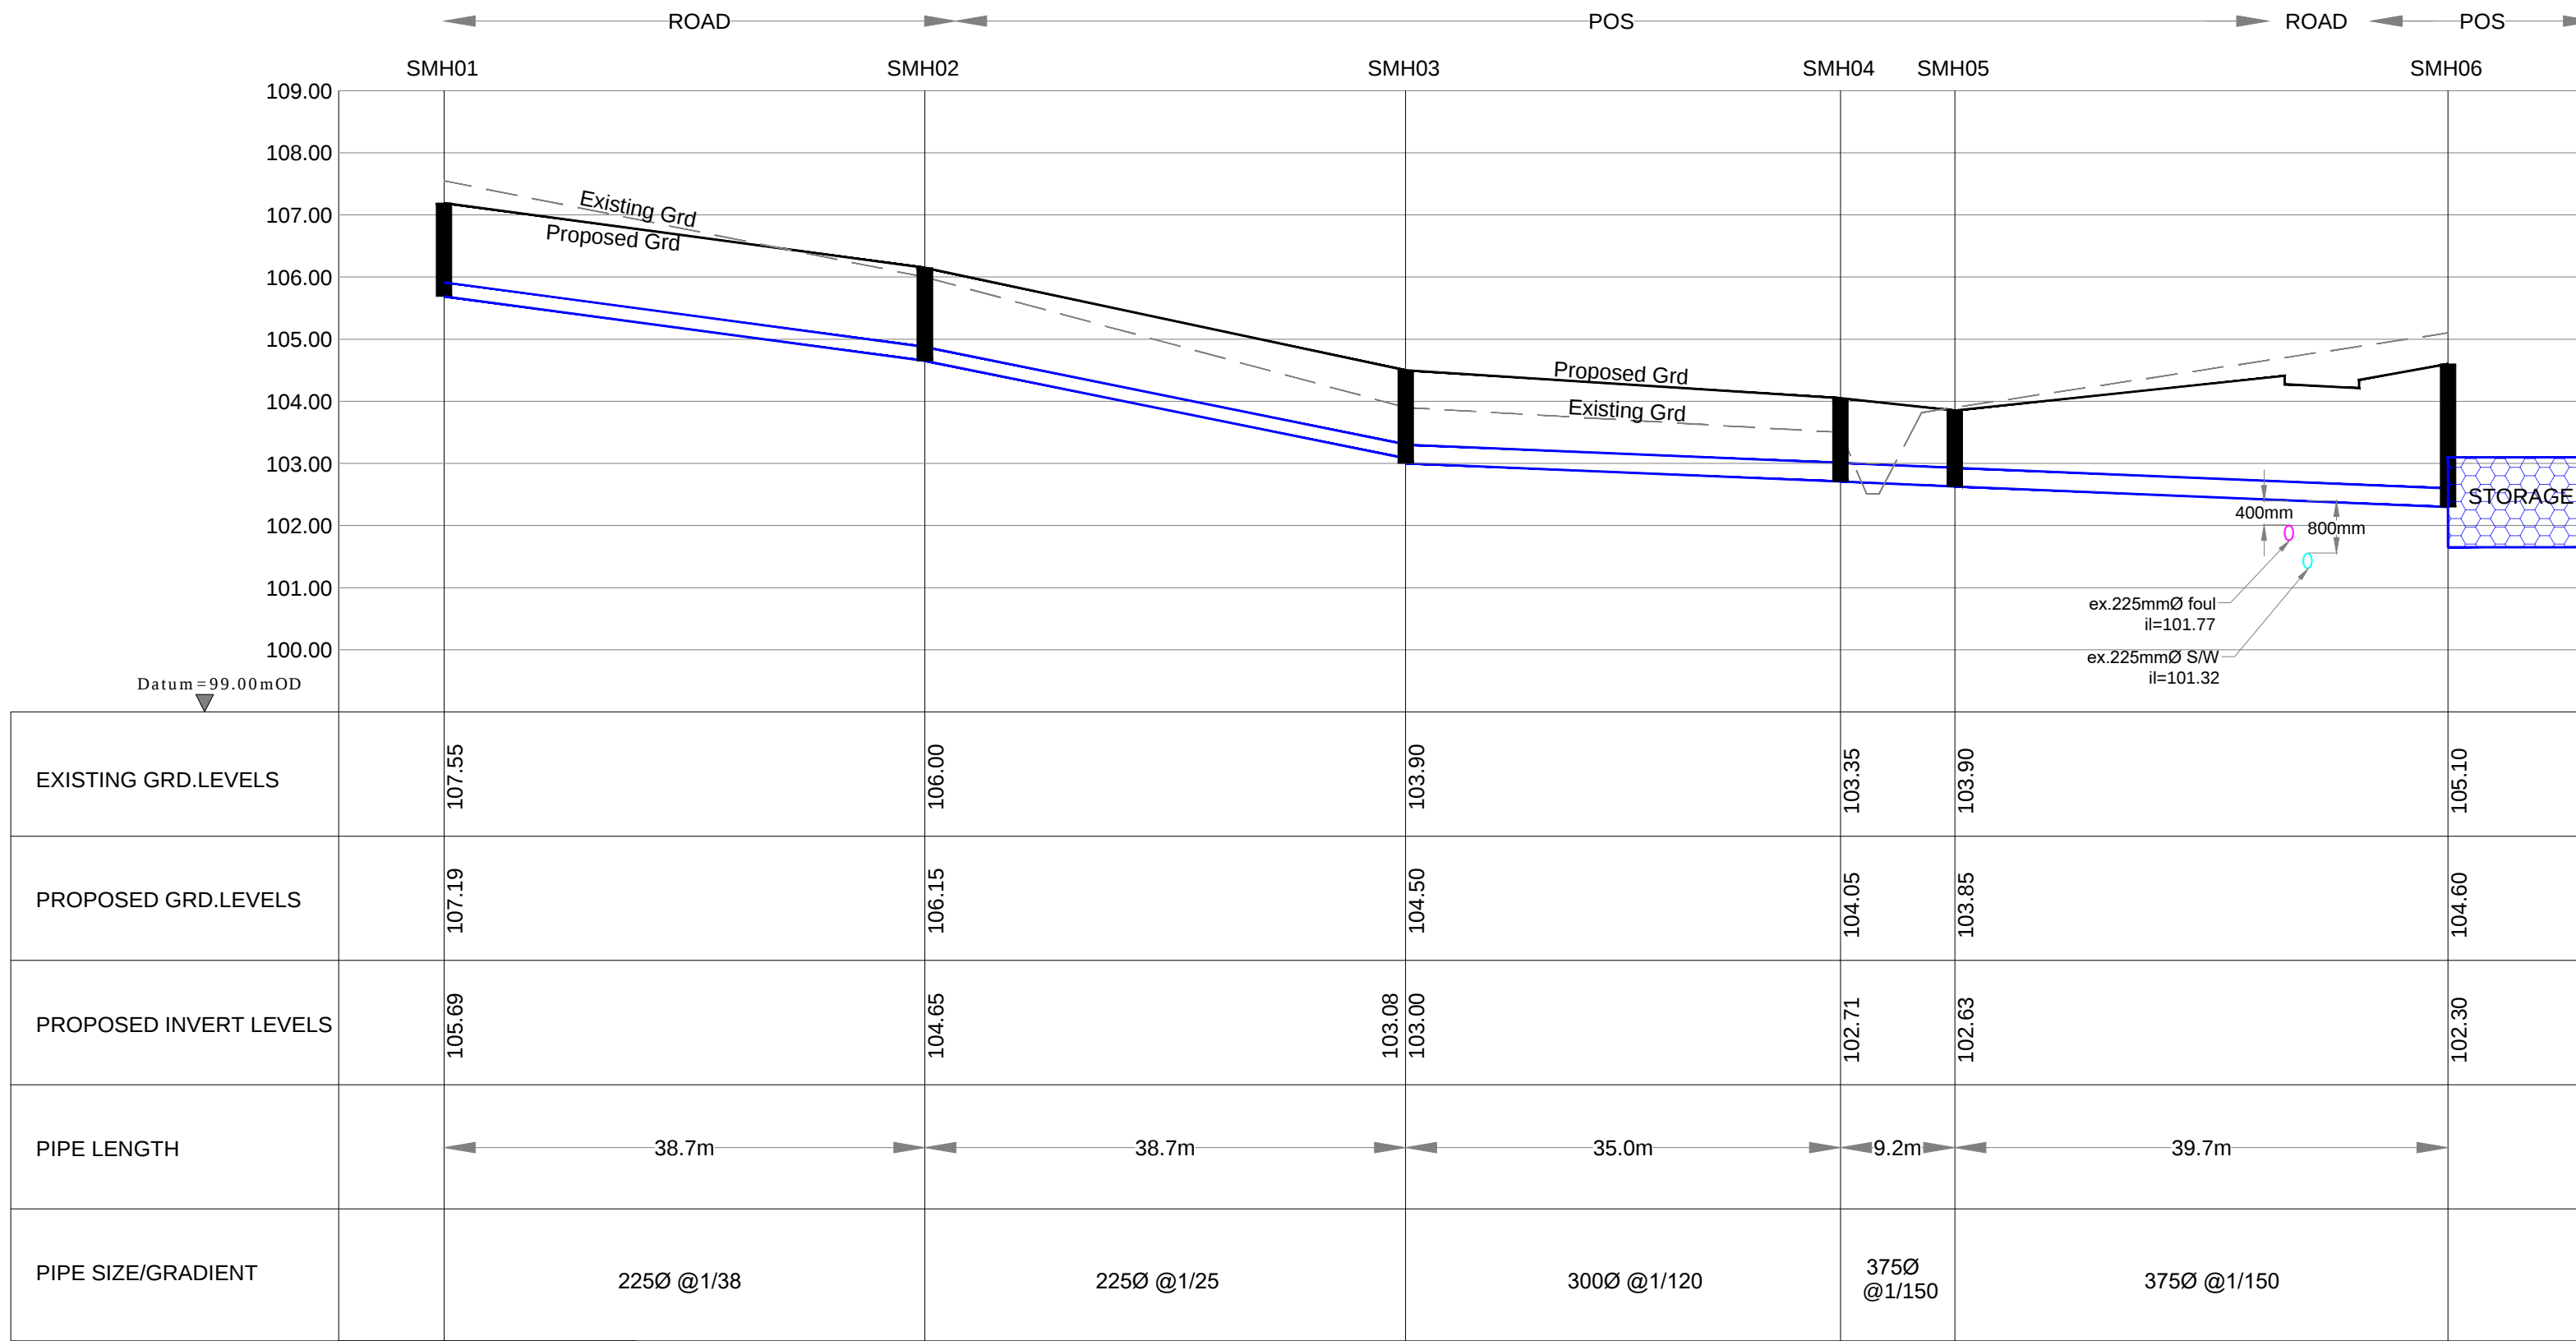

SMh01-SMh06
Vertical Scale 1:100
Horizontal Scale 1:500

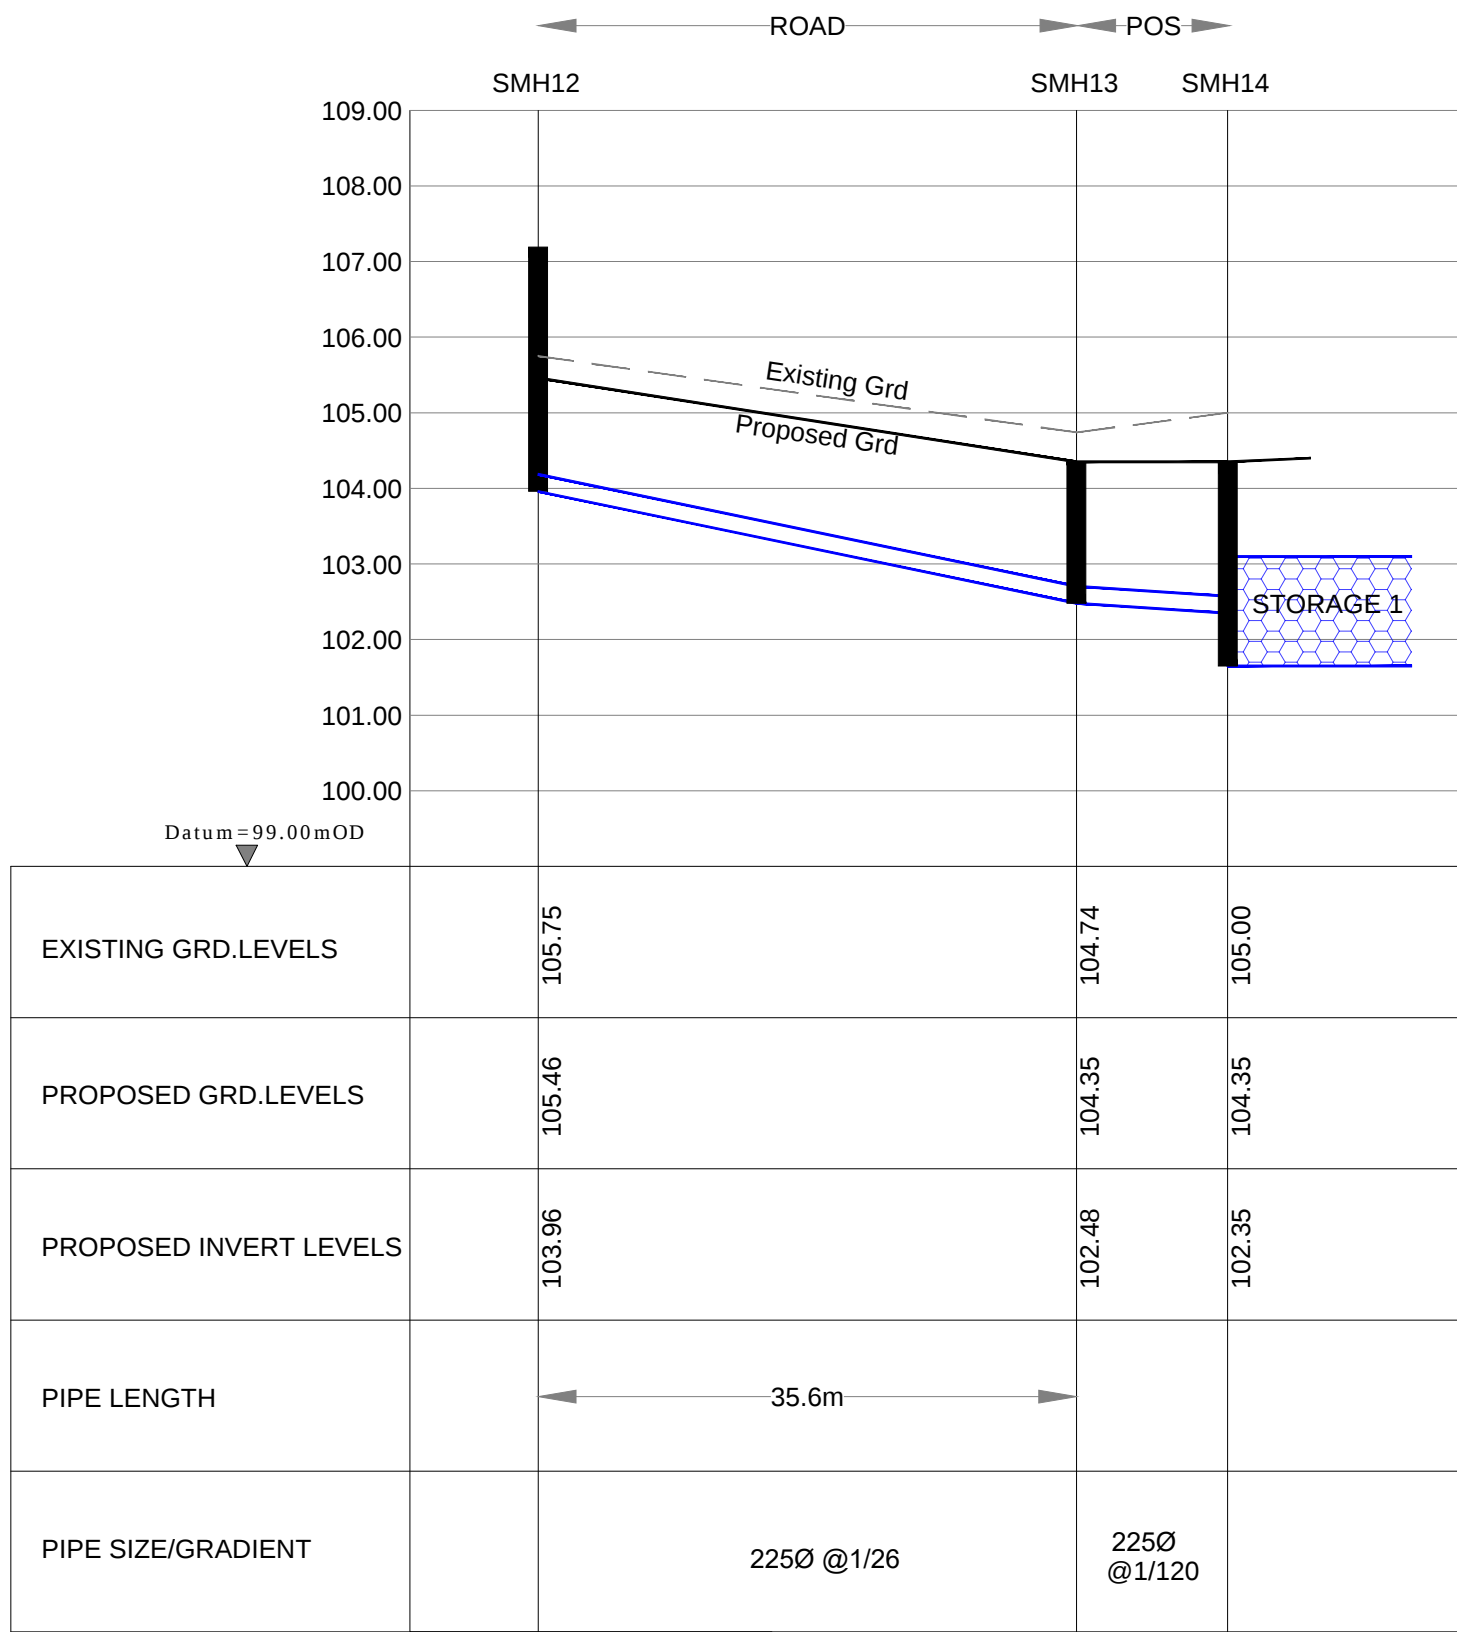

SMh12-SMh14
Vertical Scale 1:100
Horizontal Scale 1:500

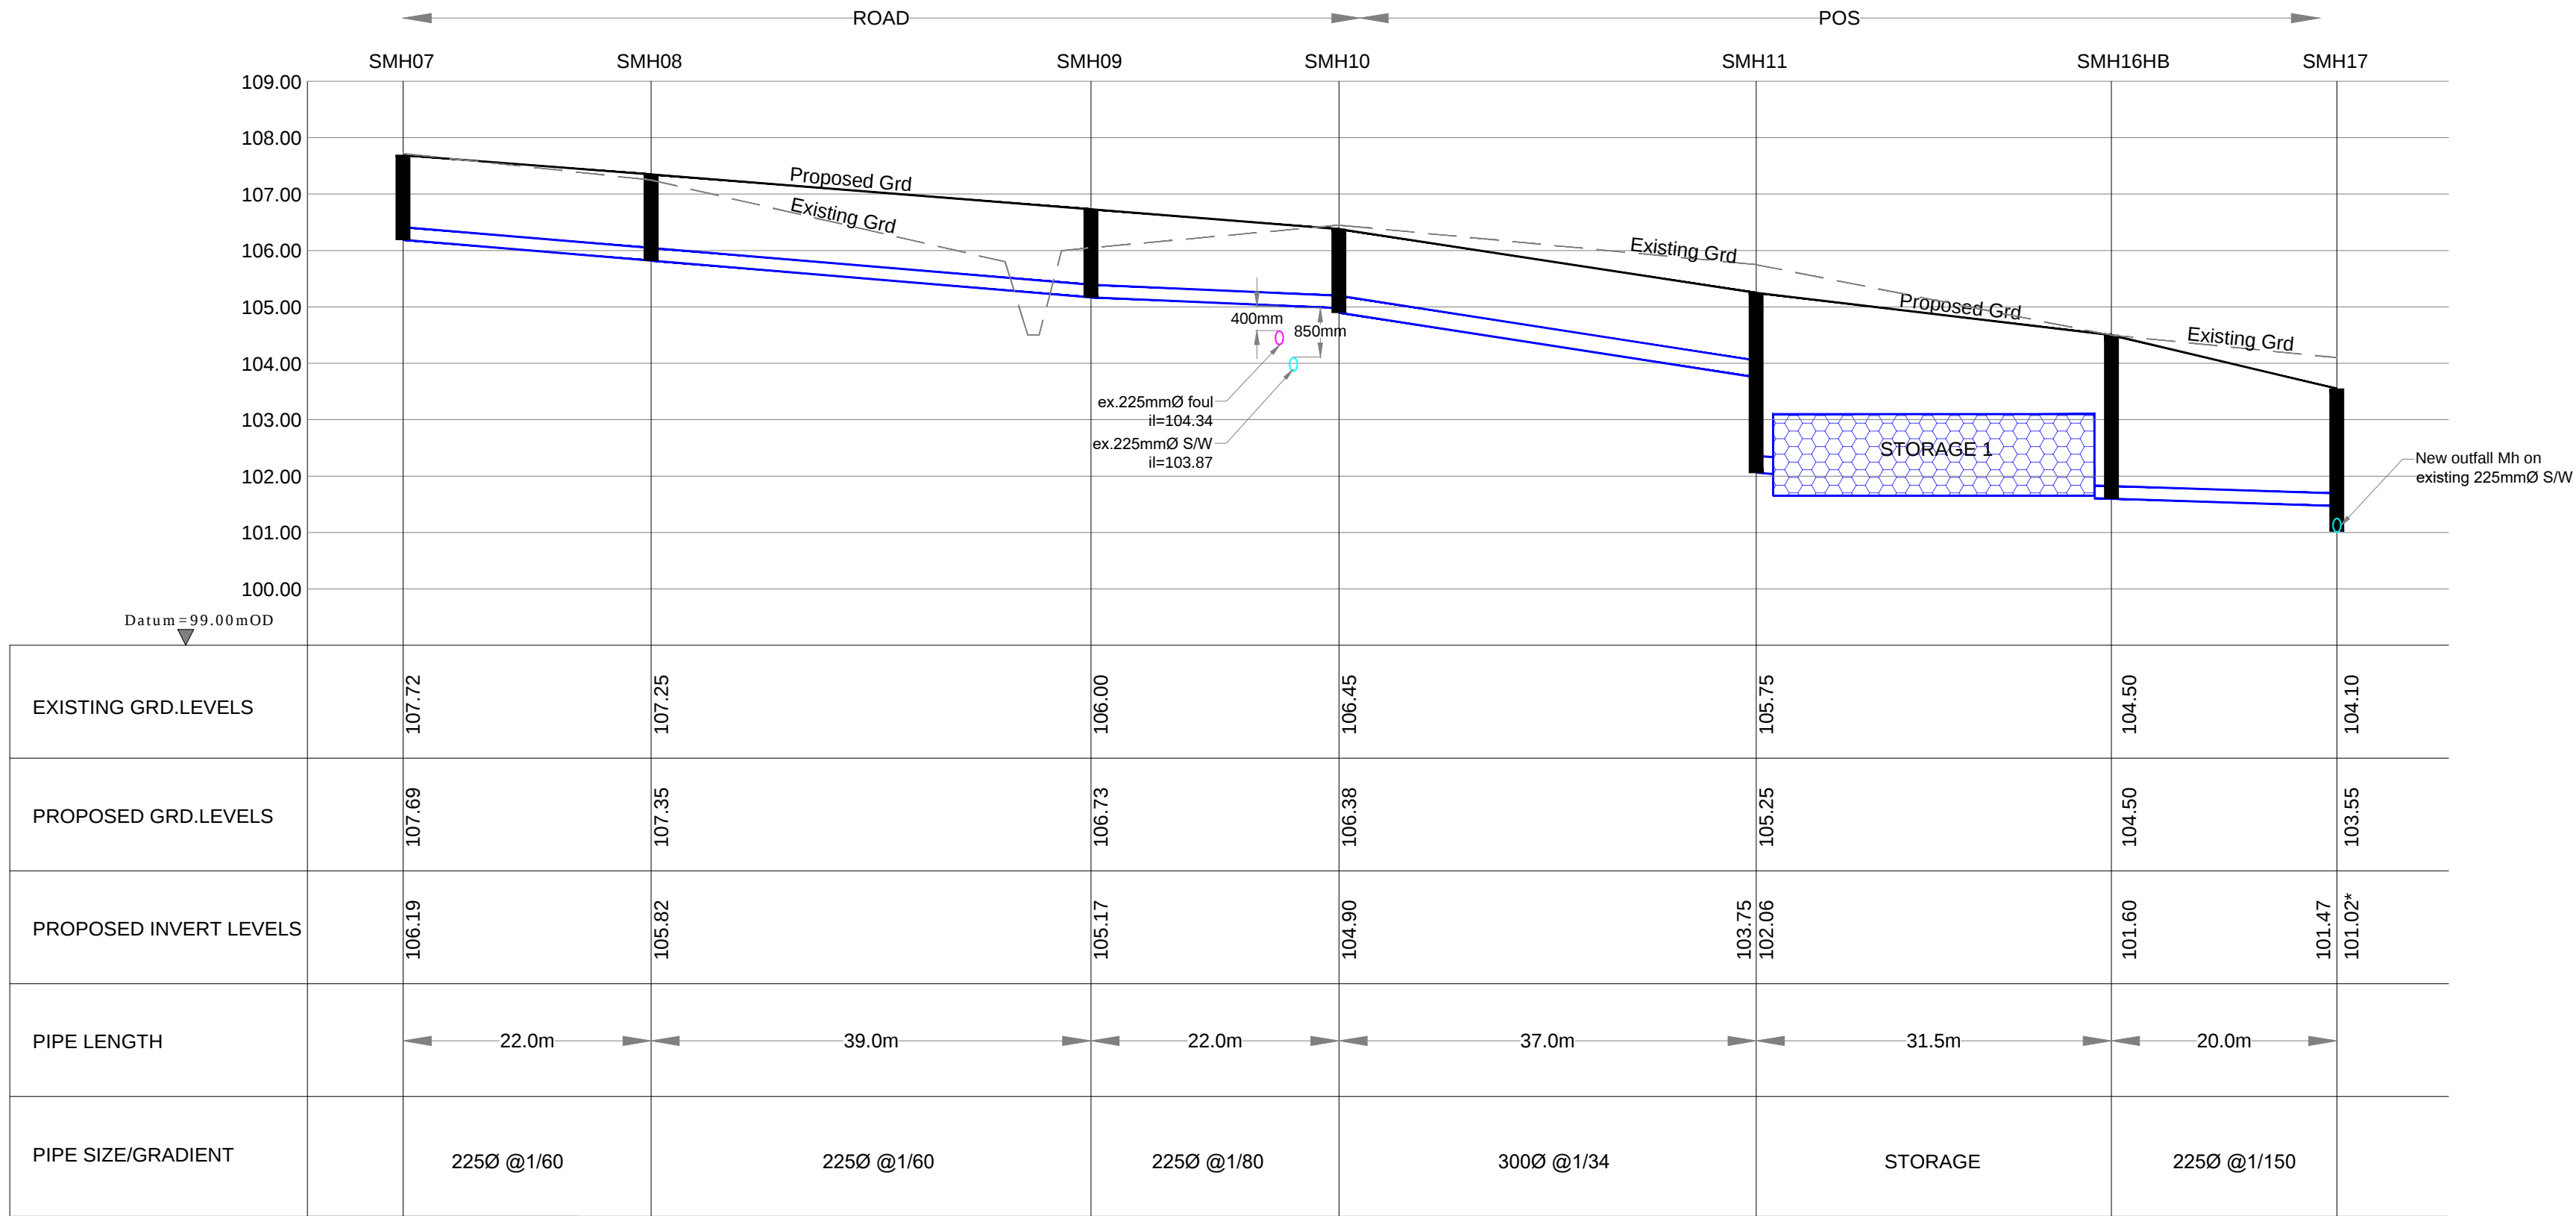

SMh07-SMh17
Vertical Scale 1:100
Horizontal Scale 1:500

- S/W Notes:
1. Read this drawing in conjunction with all other relevant Engineers and Architects drawings.
 2. Do not scale this drawing, use only written dimensions.
 3. Do not set out from this drawing unless specifically confirmed by the Engineers beforehand.
 4. All levels shown are to Main Head datum (mOD).
 5. The contractor is to check all service connections before commencing any site development works.
 6. The Engineer is to be informed of discrepancies that may arise before the contractor commences any site development works, if in doubt - ask!
 7. Manhole and road gully details to comply with Greater Dublin Regional Code of practice for Drainage Works.
 8. Refer also to the Manhole details drawings provided for further information.
 9. Where cover to pipes is less than 1.2m in roads, 1.0m in public areas and 0.9m in grassed/landscaped areas, surround the pipe 150mm of concrete.

THIS IS A PLANNING DRAWING ONLY
AND CANNOT BE USED FOR CONSTRUCTION PURPOSES

REV		DATE	DESCRIPTION		
ROGER MULLARKEY & ASSOCIATES Consulting Structural and Civil Engineers Duncreevan, Kilcock, Co.Kildare Tel: +353 1 610 3755 Mob: +353 87 232 4917 E-mail: info@rmullarkey.ie www.rmullarkey.ie					
Project					
GLENAMUCK NORTH					
Drawing Title				Architect	
S/W Longitudinal Sections - Sheet 1				MCORM	
Date	Drawn By	Scales As Shown @ A1	Dwg.No.	Stage	Rev
Mar'25	RM		2411/109	LRD Stage 3	