


**S/W Notes:**


1. Read this drawing in conjunction with all other relevant Engineers and Architects drawings.
2. Do not scale this drawing, use only written dimensions.
3. Do not set out from this drawing unless specifically confirmed by the Engineer.
4. All levels shown are to Main Head datum (mOD).
5. The contractor is to check all service connections before commencing any site development works.
6. The Engineer is to be informed of discrepancies that may arise before the contractor commences any site development works, if in doubt - ask!
7. Manholes and road gully details to comply with Greater Dublin Regional Code of practice for Drainage Works.
8. Refer also to the Manhole details drawing/s provided for further information.
9. Where cover to pipes is less than 1.2m in roads, 1.0m in public areas and 0.9m in grassed/landscaped areas, surround the pipe 150mm of concrete.

THIS IS A PLANNING DRAWING ONLY  
AND CANNOT BE USED FOR CONSTRUCTION PURPOSES

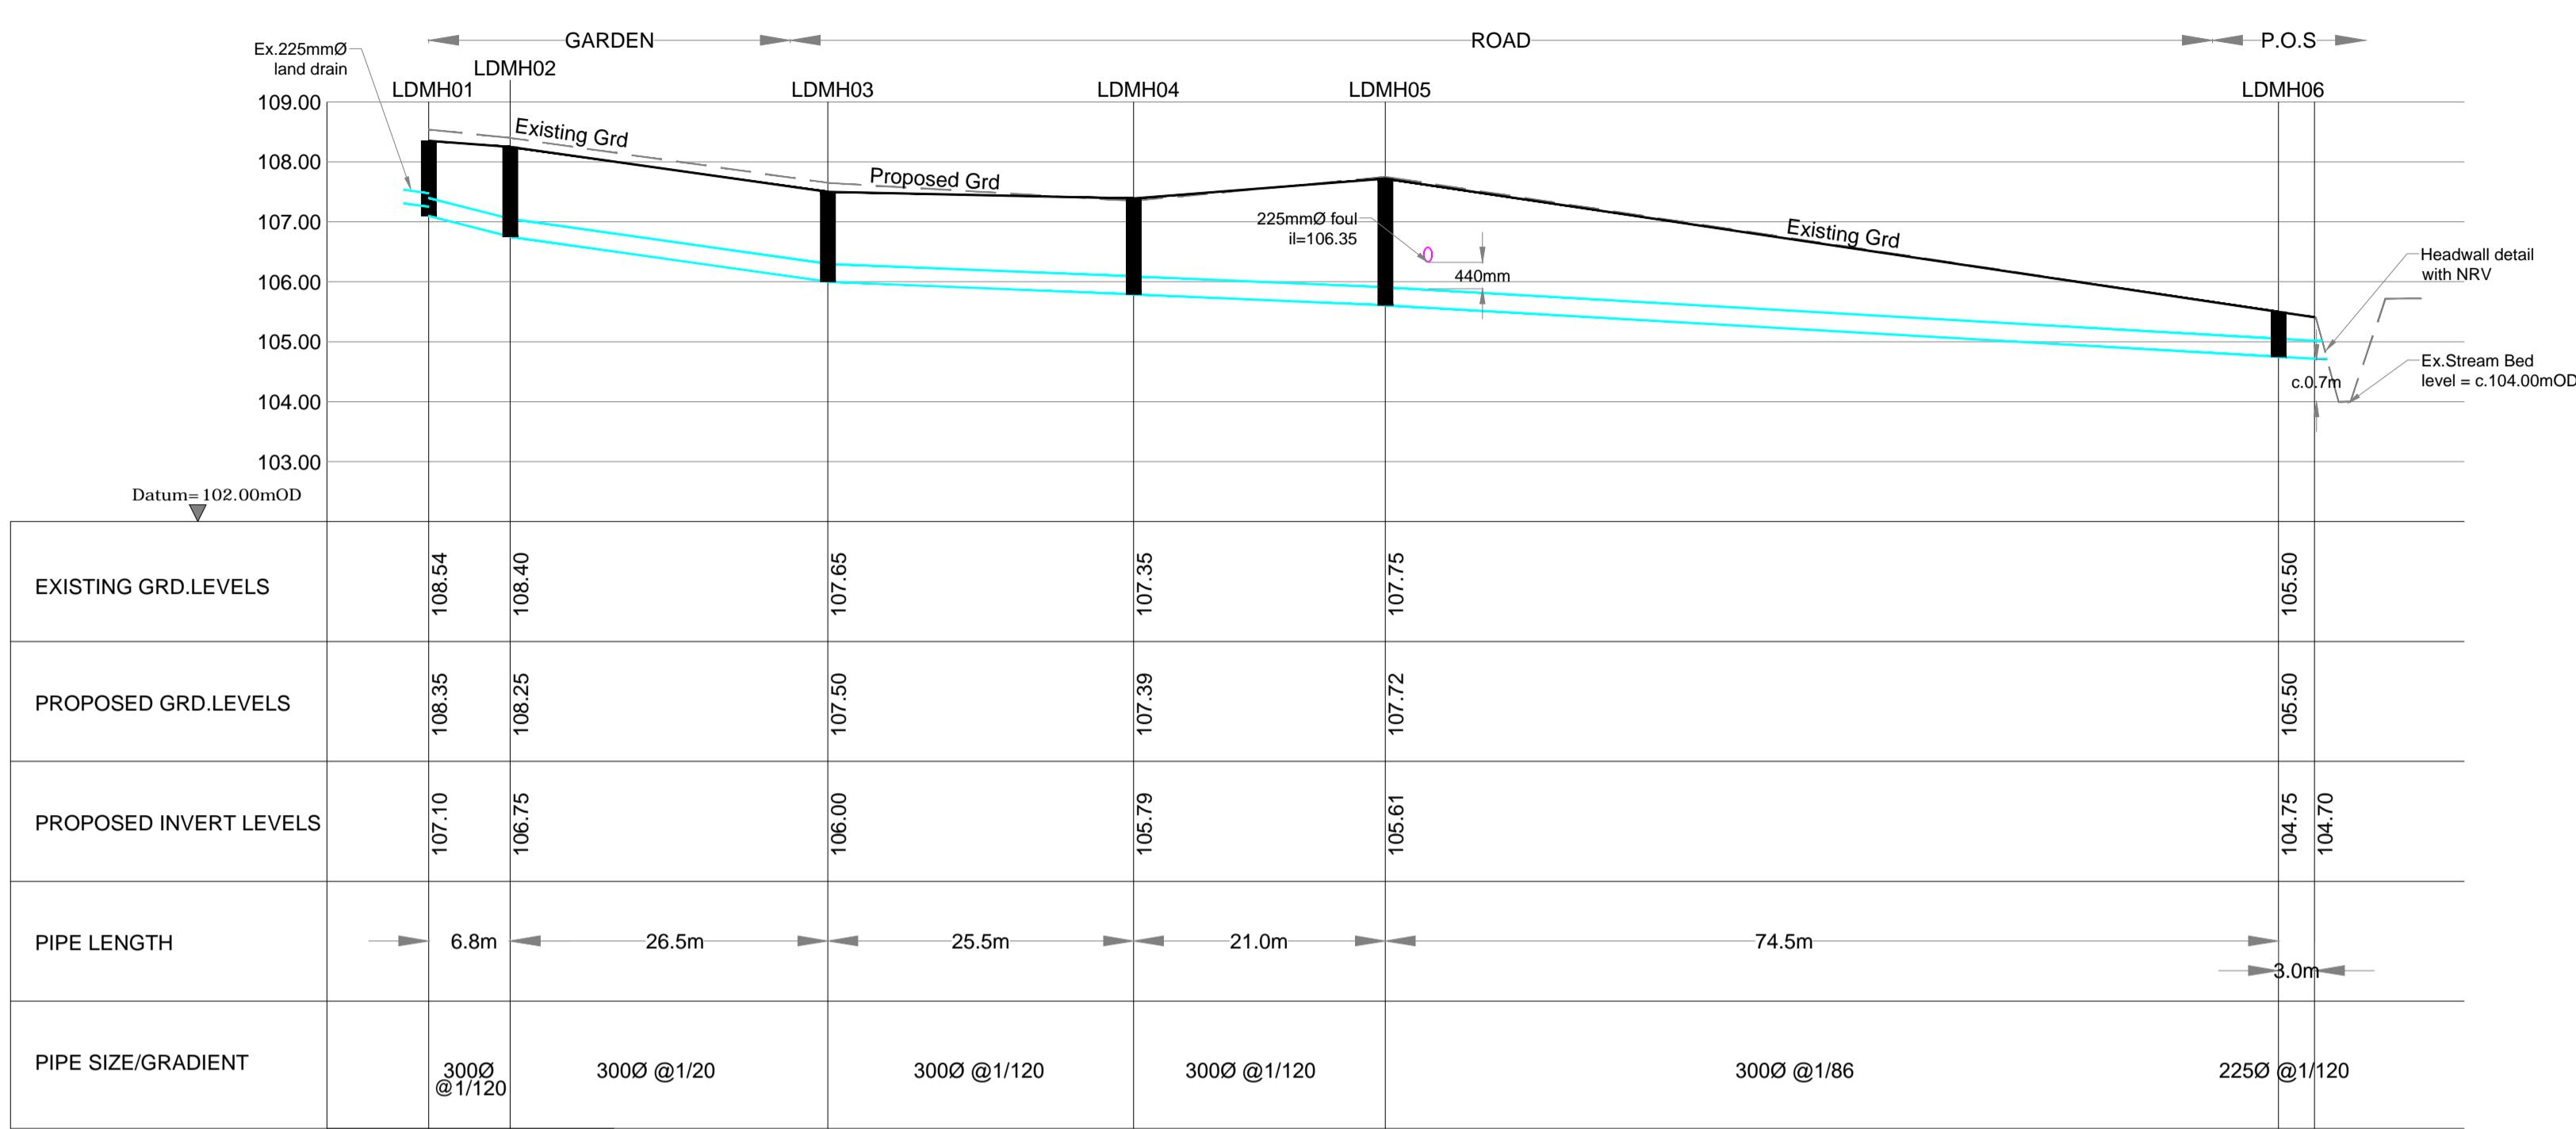

LDMH01-Outfall

Vertical Scale 1:100  
Horizontal Scale 1:500

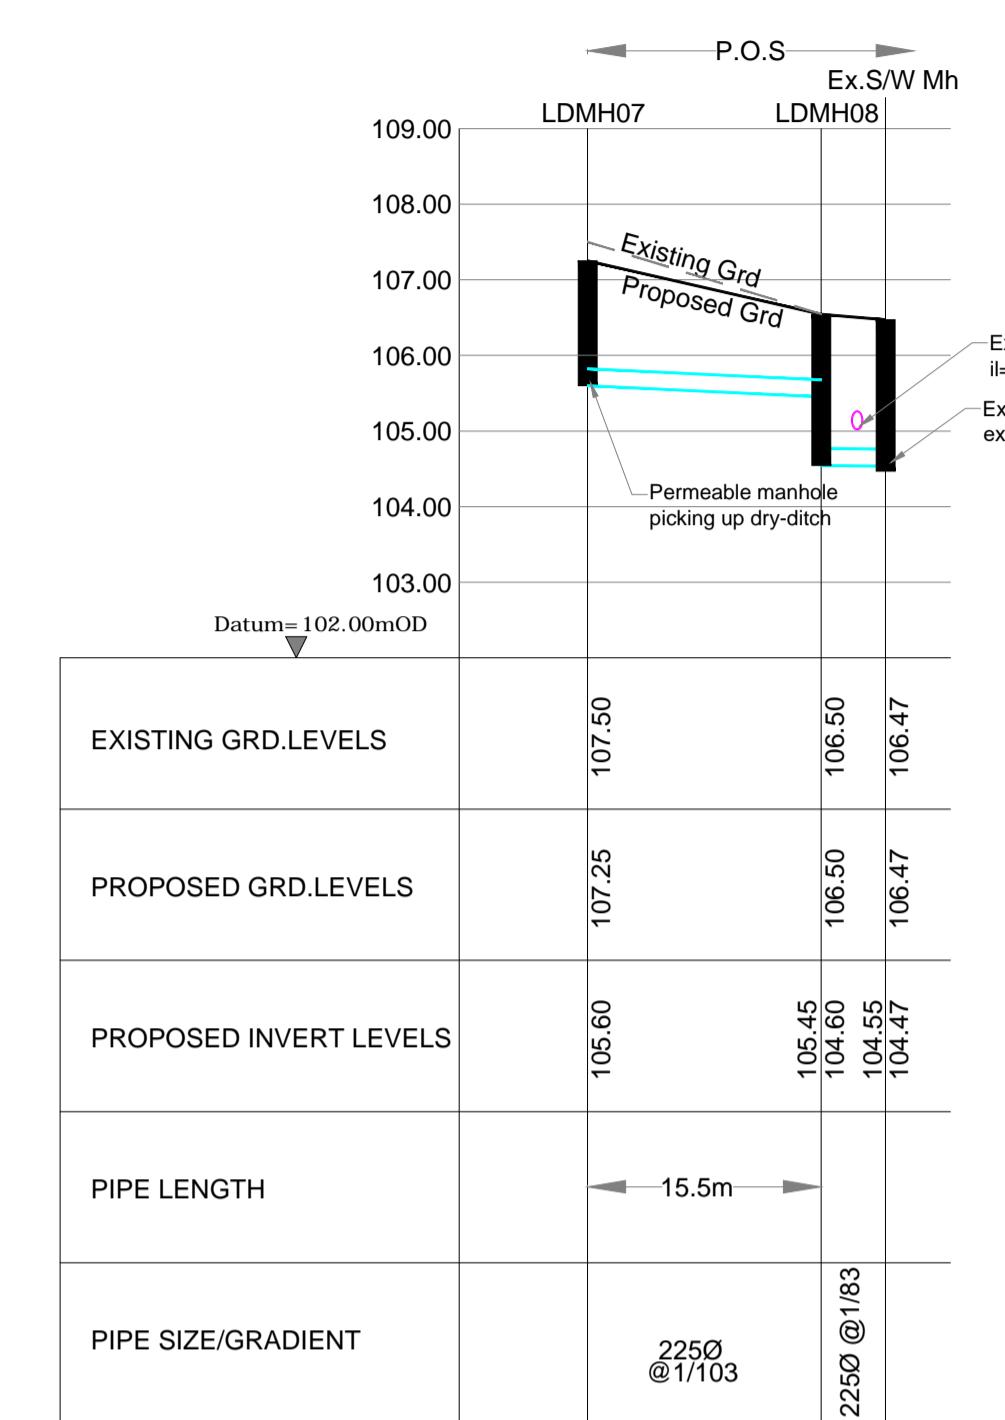

LDMH07-Outfall

Vertical Scale 1:100  
Horizontal Scale 1:500

REV	DATE	DESCRIPTION
		<b>ROGER MULLARKEY &amp; ASSOCIATES</b> Consulting Structural and Civil Engineers
		Duncreevan, Kilcock, Co.Kildare Tel: +353 1 610 3755 Mob: +353 87 232 4917 E-mail: info@rmullarkey.ie www.rmullarkey.ie
		<b>Project</b>
		<b>GLENAMUCK NORTH</b>
		<b>Drawing Title</b>
		<b>S/W Longitudinal Sections - Sheet 3</b>
		<b>Architect</b>
		<b>MCORM</b>
Date	Drawn By	Scales As Dwg.No. Stage
Nov'25	RM	2411/111 LRD Stage 3
Rev		