

FOR PLANNING


REV DESCRIPTION BY DATE  
P01 FOR PLANNING ED 15.12.25

NOTES:


1. THIS DRAWING IS TO BE READ IN CONJUNCTION WITH ALL OTHER RELEVANT ARCHITECTURAL AND ENGINEERING DRAWINGS. ANY DISCREPANCIES, ERRORS OR OMISSIONS TO BE BROUGHT TO THE ATTENTION OF THE DESIGNER.
2. ALL DIMENSIONS TO BE CHECKED BY THE CONTRACTOR ON SITE PRIOR TO COMMENCEMENT OF WORKS.
3. MEINHARDT LIMITED TO BE INFORMED BY THE CONTRACTOR OF ANY DISCREPANCIES PRIOR TO THE COMMENCEMENT OF WORKS ON SITE.
4. DIMENSIONS OF ALL BOUNDARIES AND ADJOINING ROADS TO BE CHECKED ON SITE PRIOR TO COMMENCEMENT OF WORKS.
5. DO NOT SCALE, ALL MEASUREMENTS AND COORDINATES TO BE CHECKED ON SITE.

LEGEND:


- APPLICATION BOUNDARY
- FORWARD MOVEMENT
- REVERSE MOVEMENT

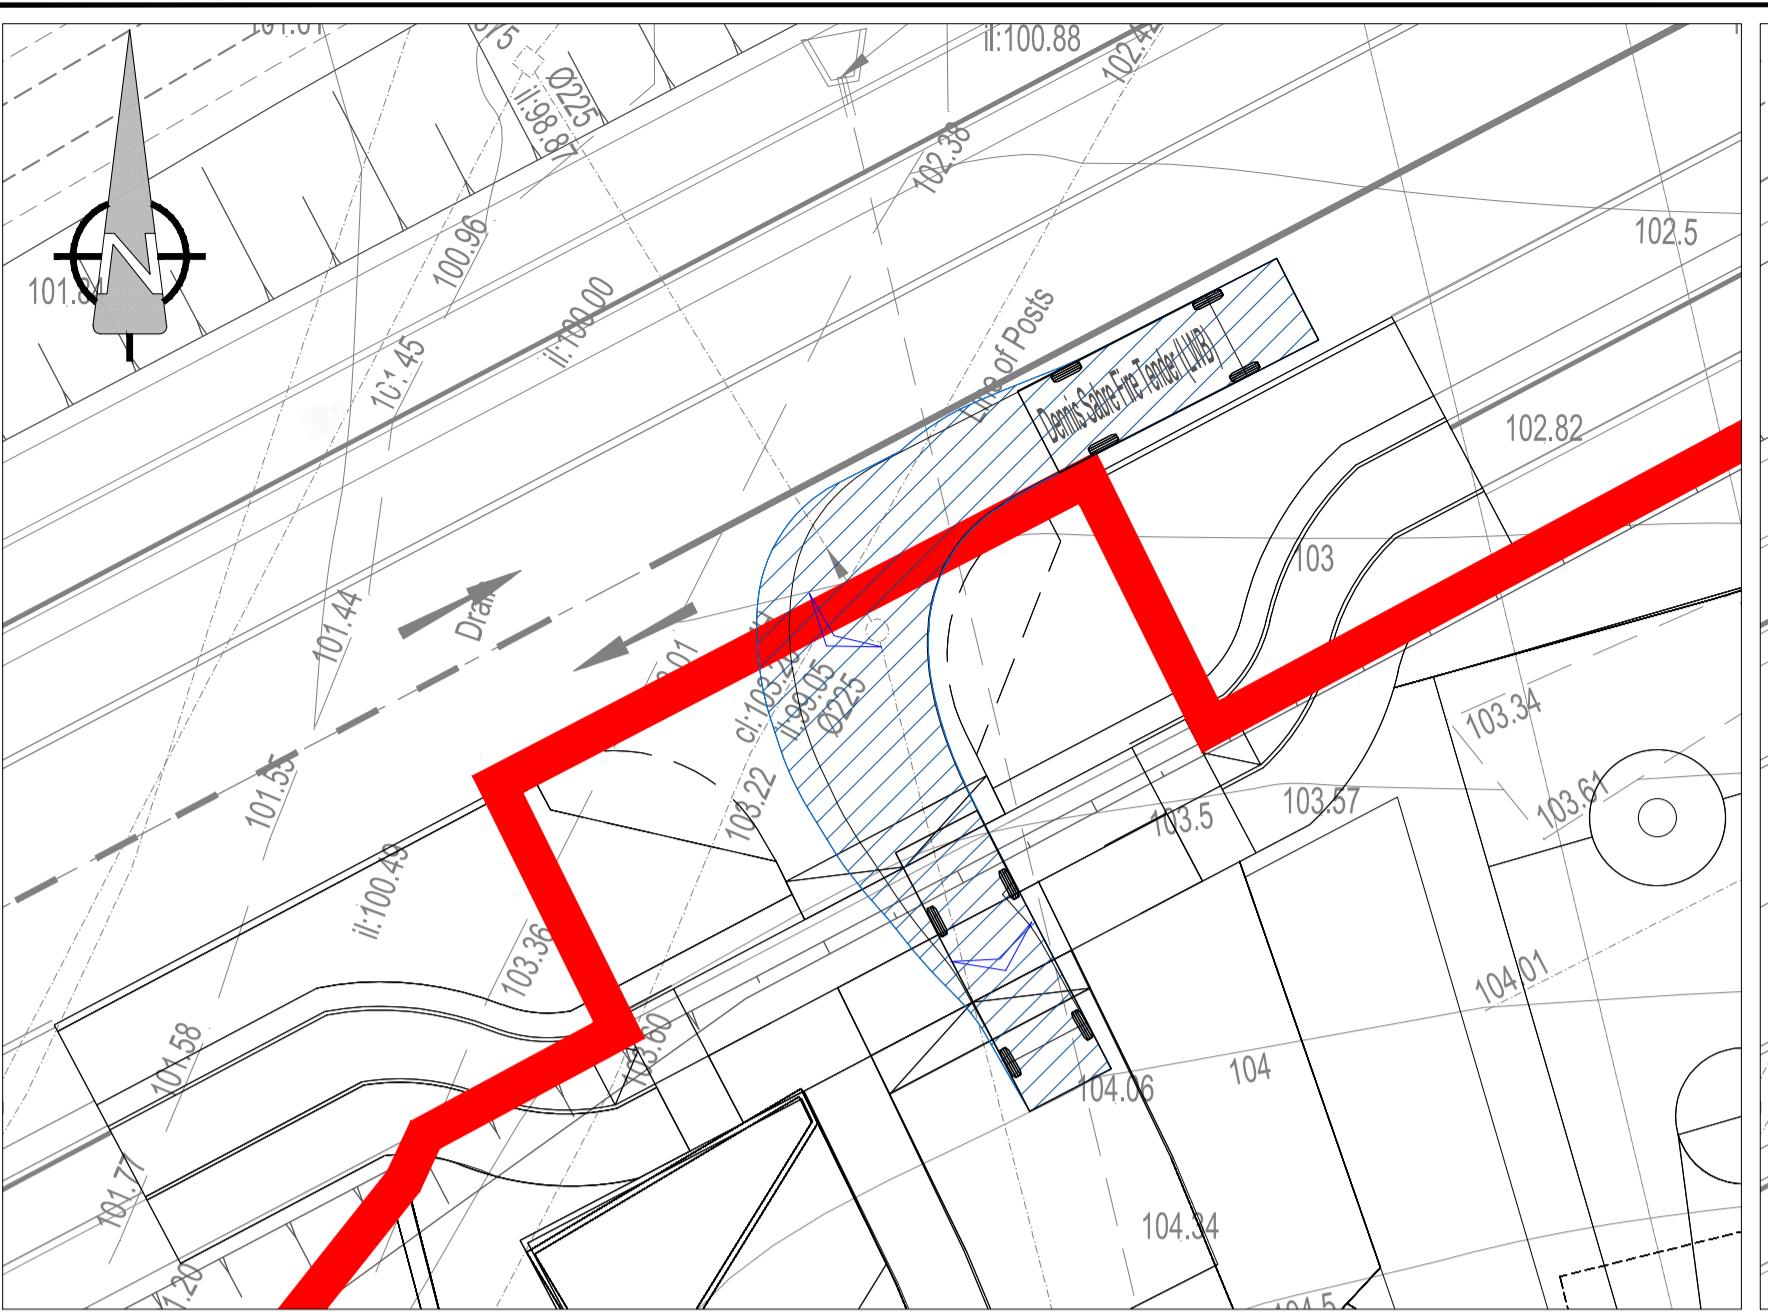


VIEWPORT 1:  
SCALE 1:200

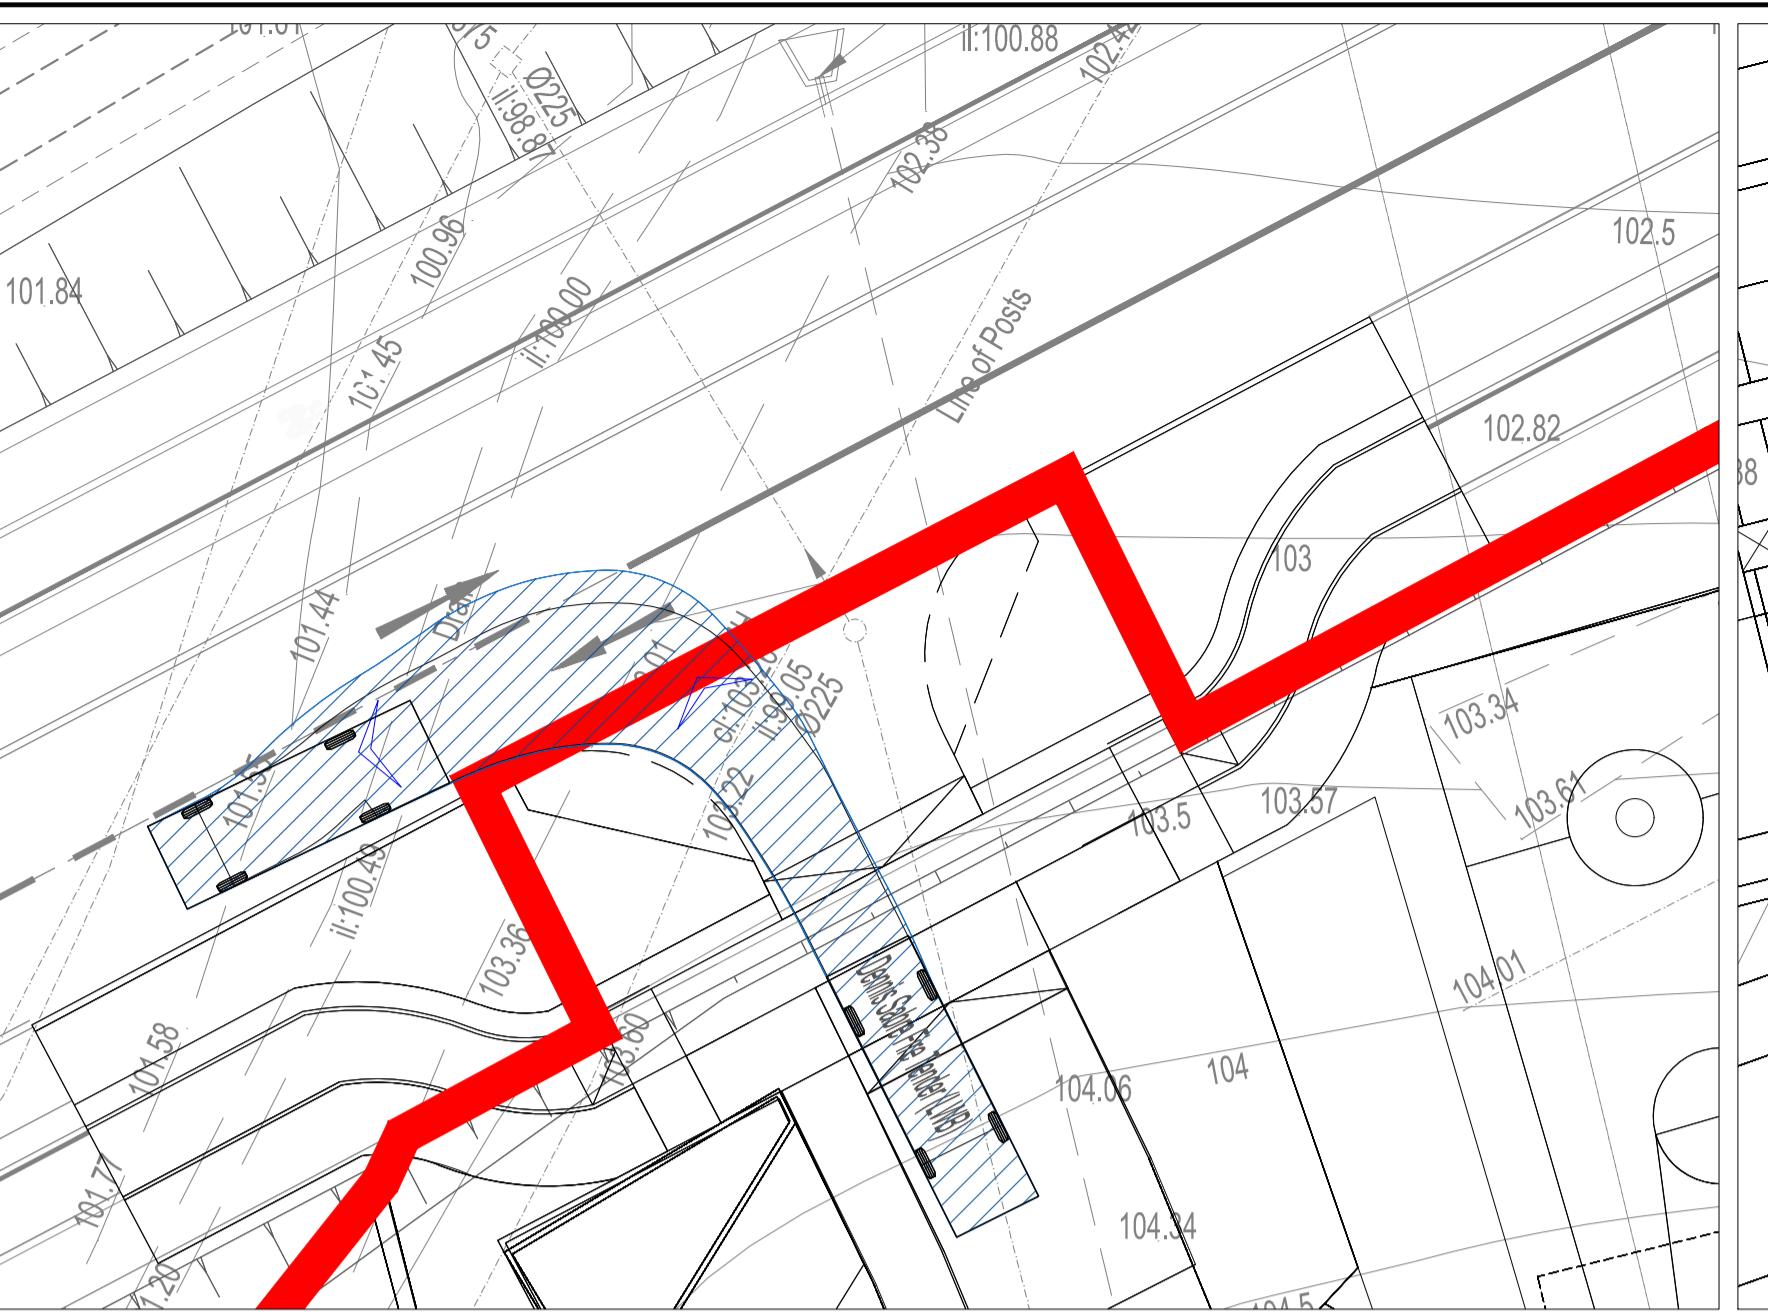


VIEWPORT 2:  
SCALE 1:200

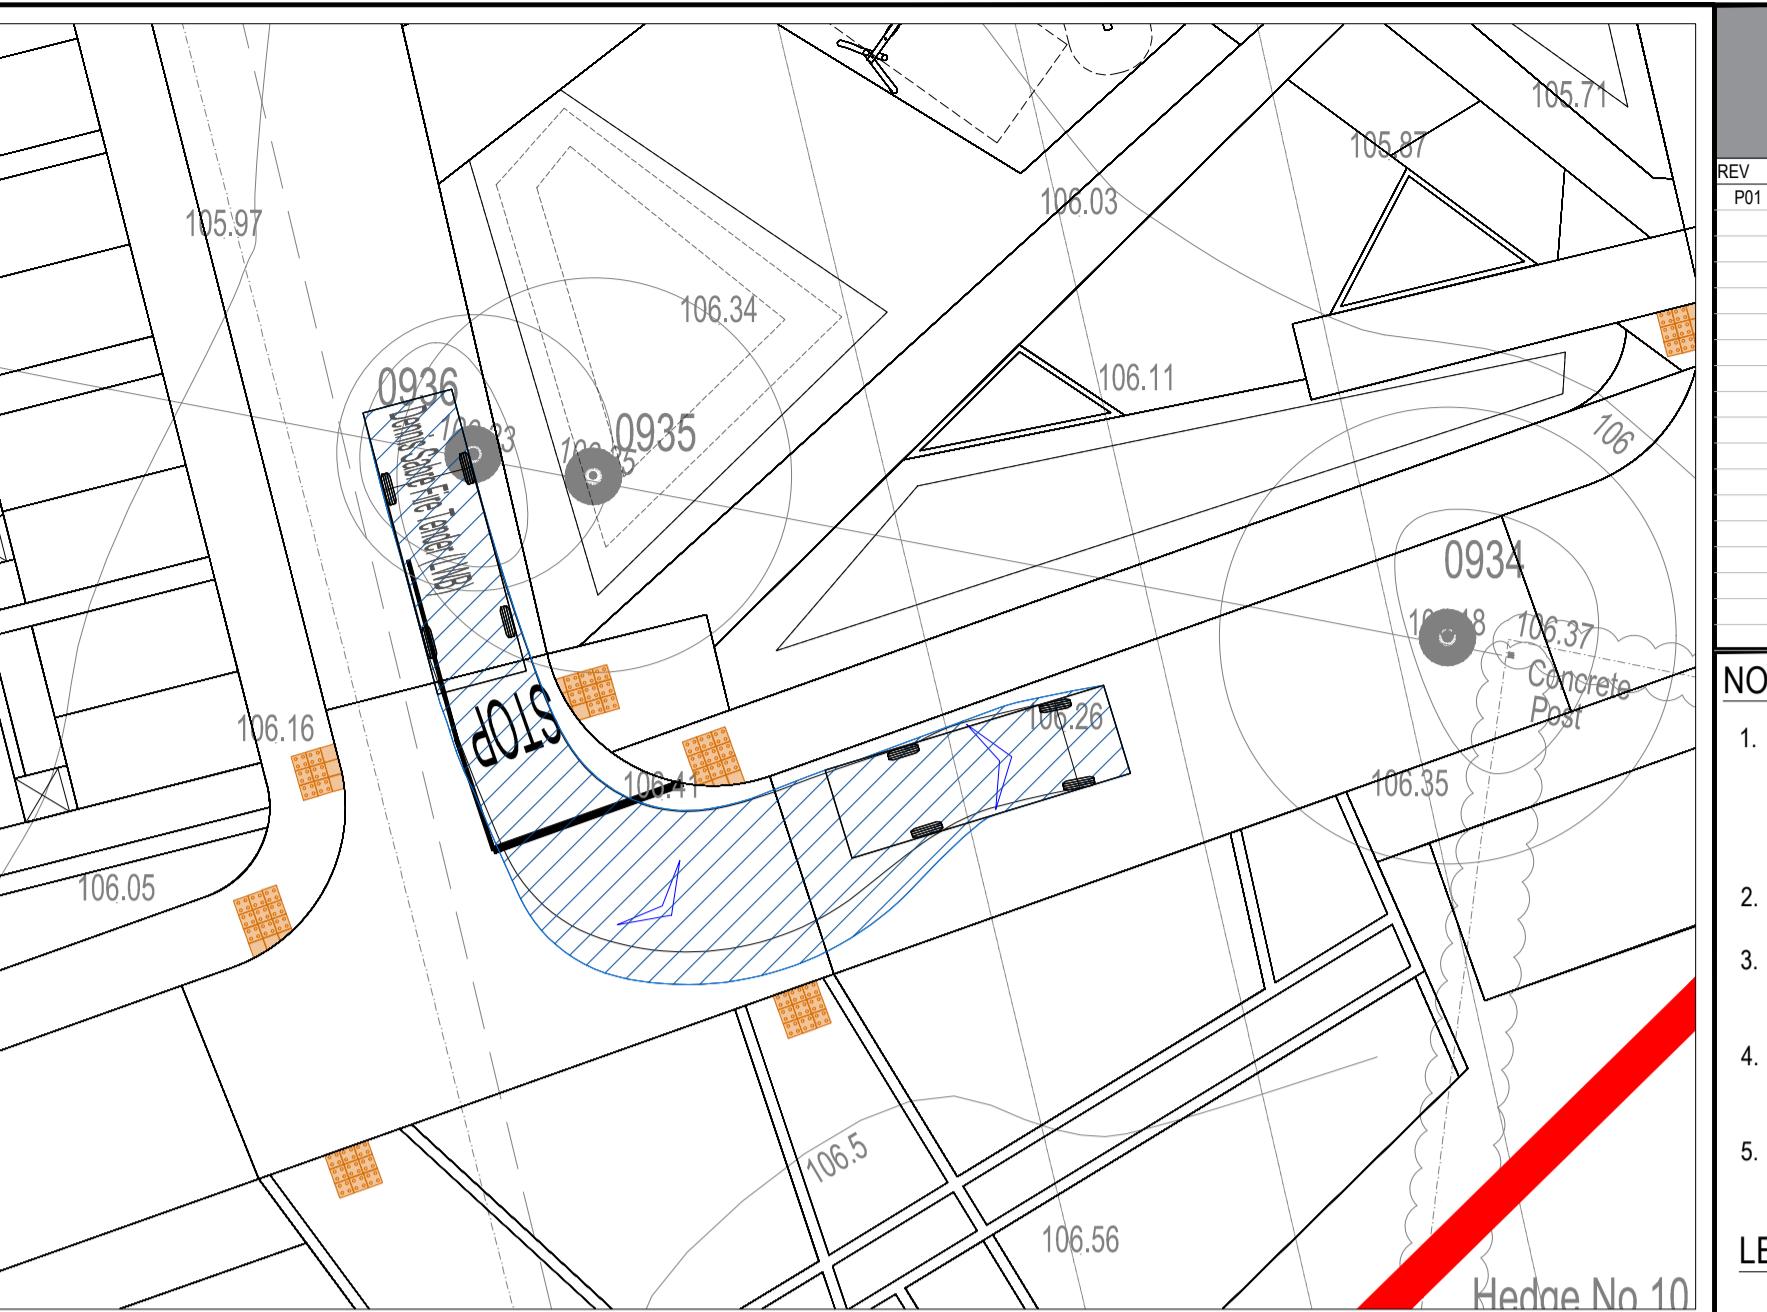


VIEWPORT 3:  
SCALE 1:200

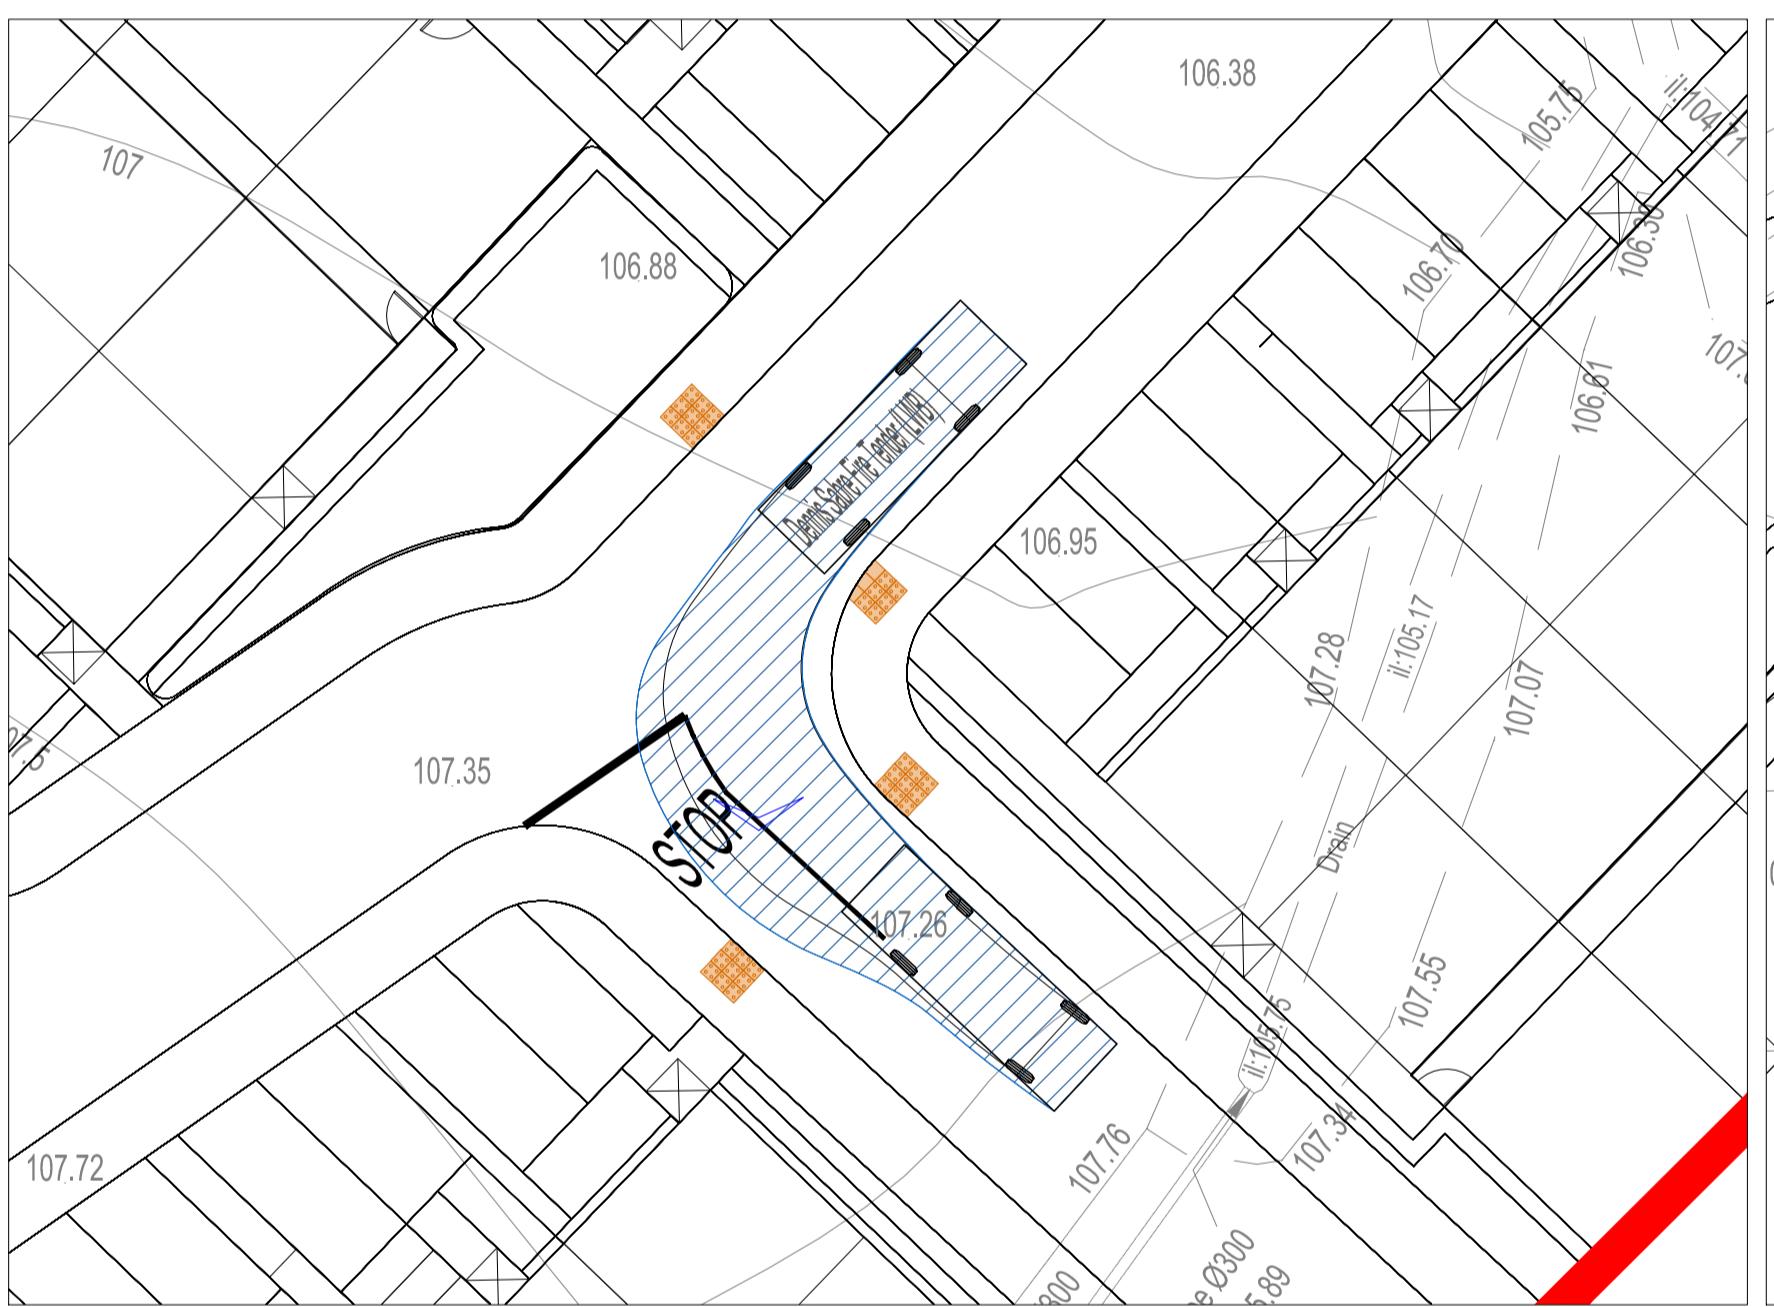


VIEWPORT 4:  
SCALE 1:200

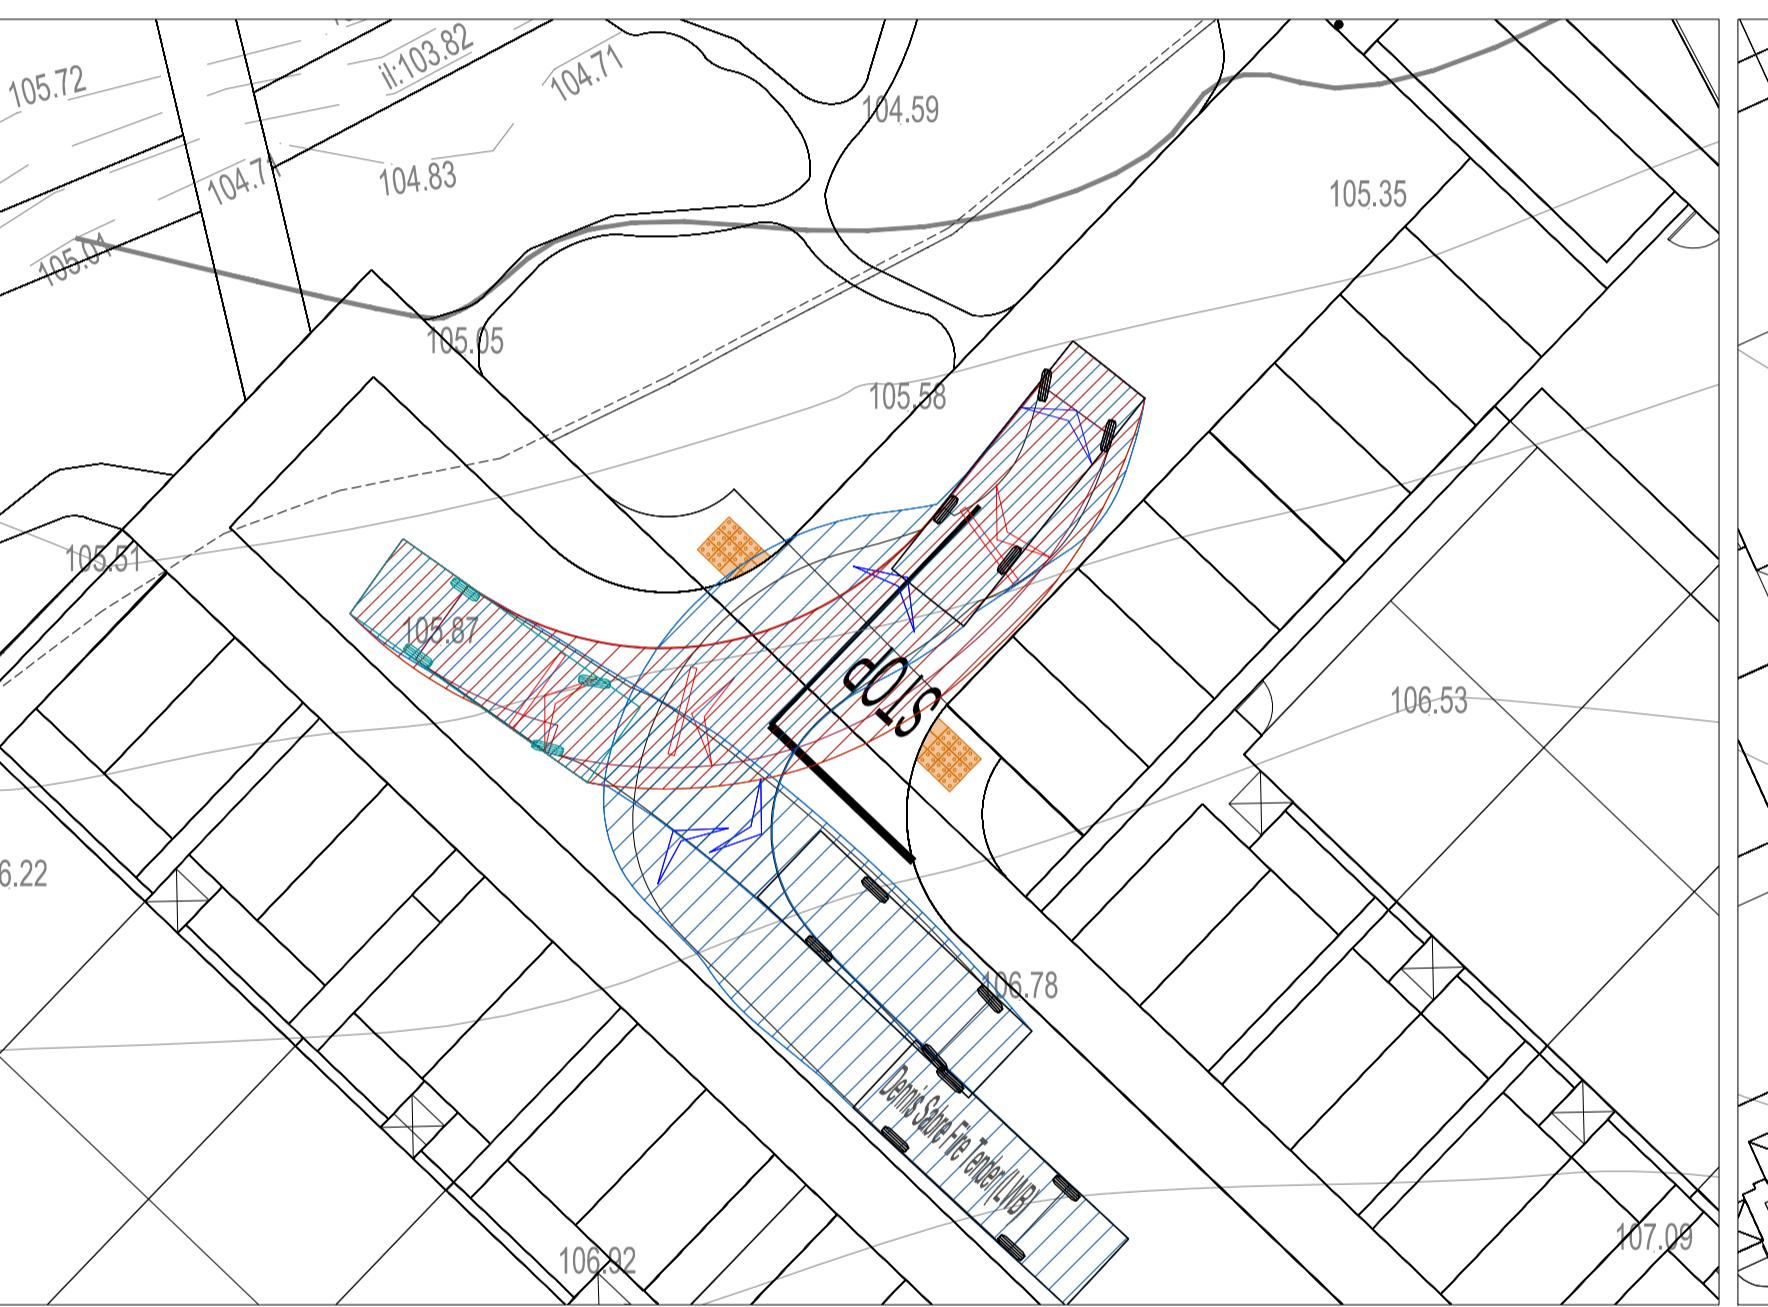


VIEWPORT 5:  
SCALE 1:200

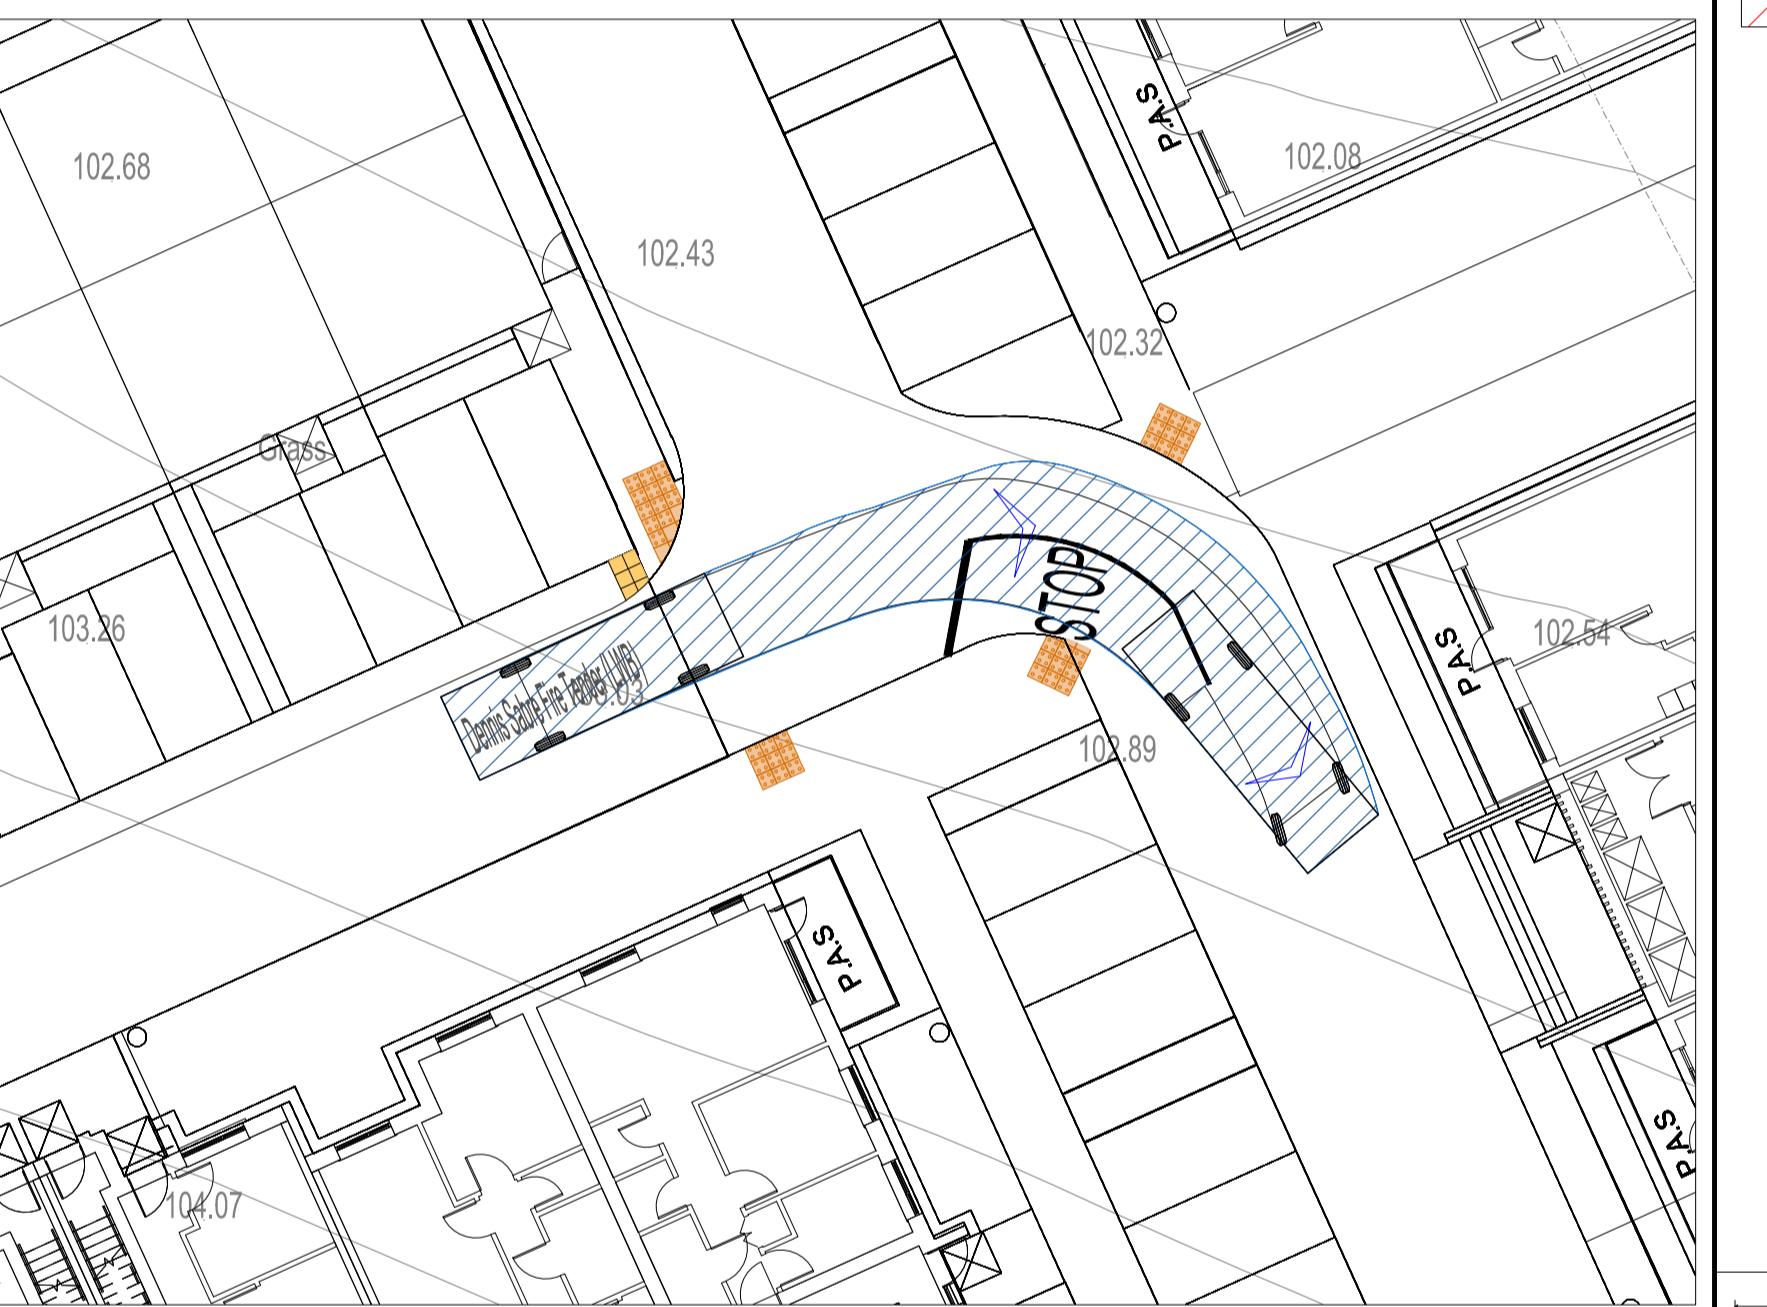


VIEWPORT 6:  
SCALE 1:200

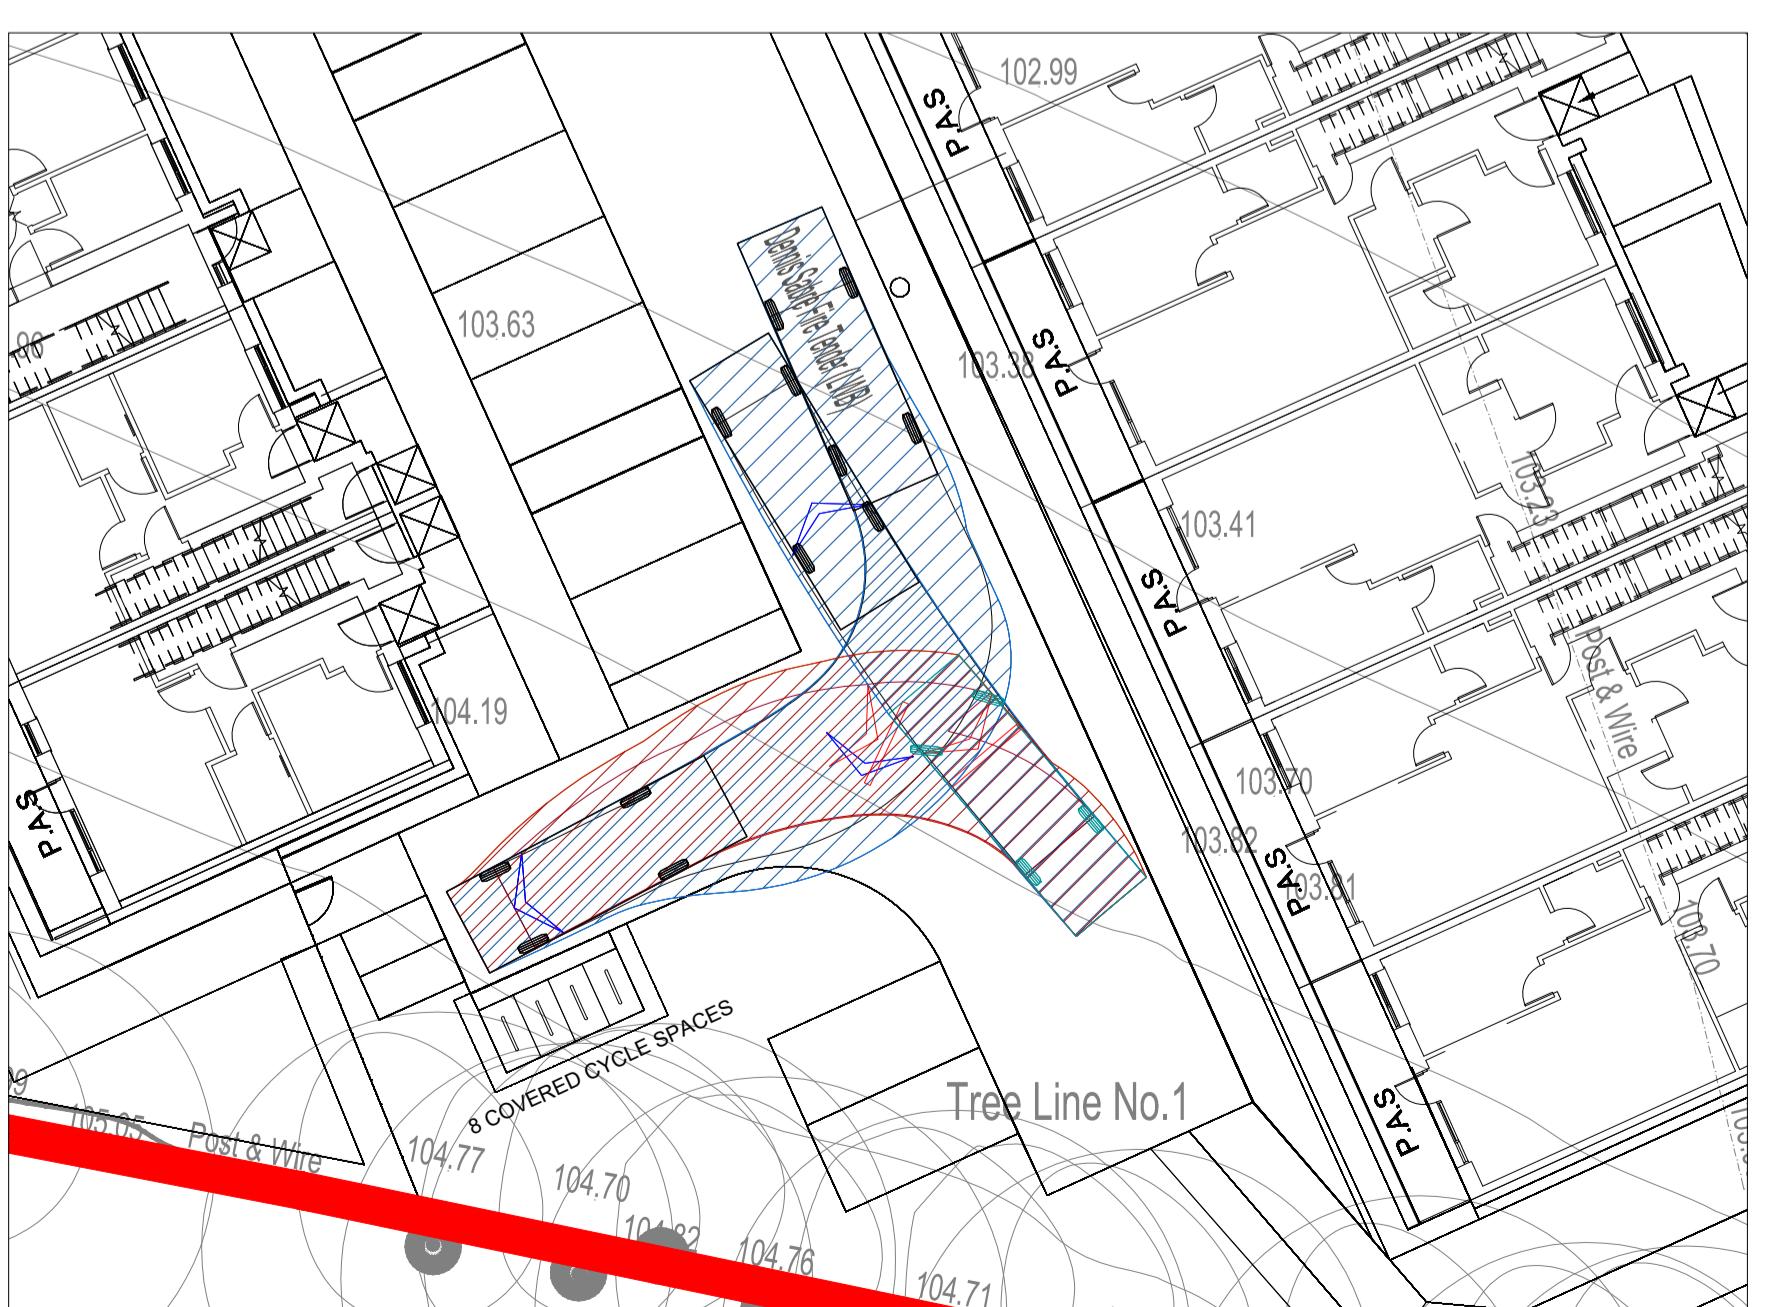

VIEWPORT 7:  
SCALE 1:200

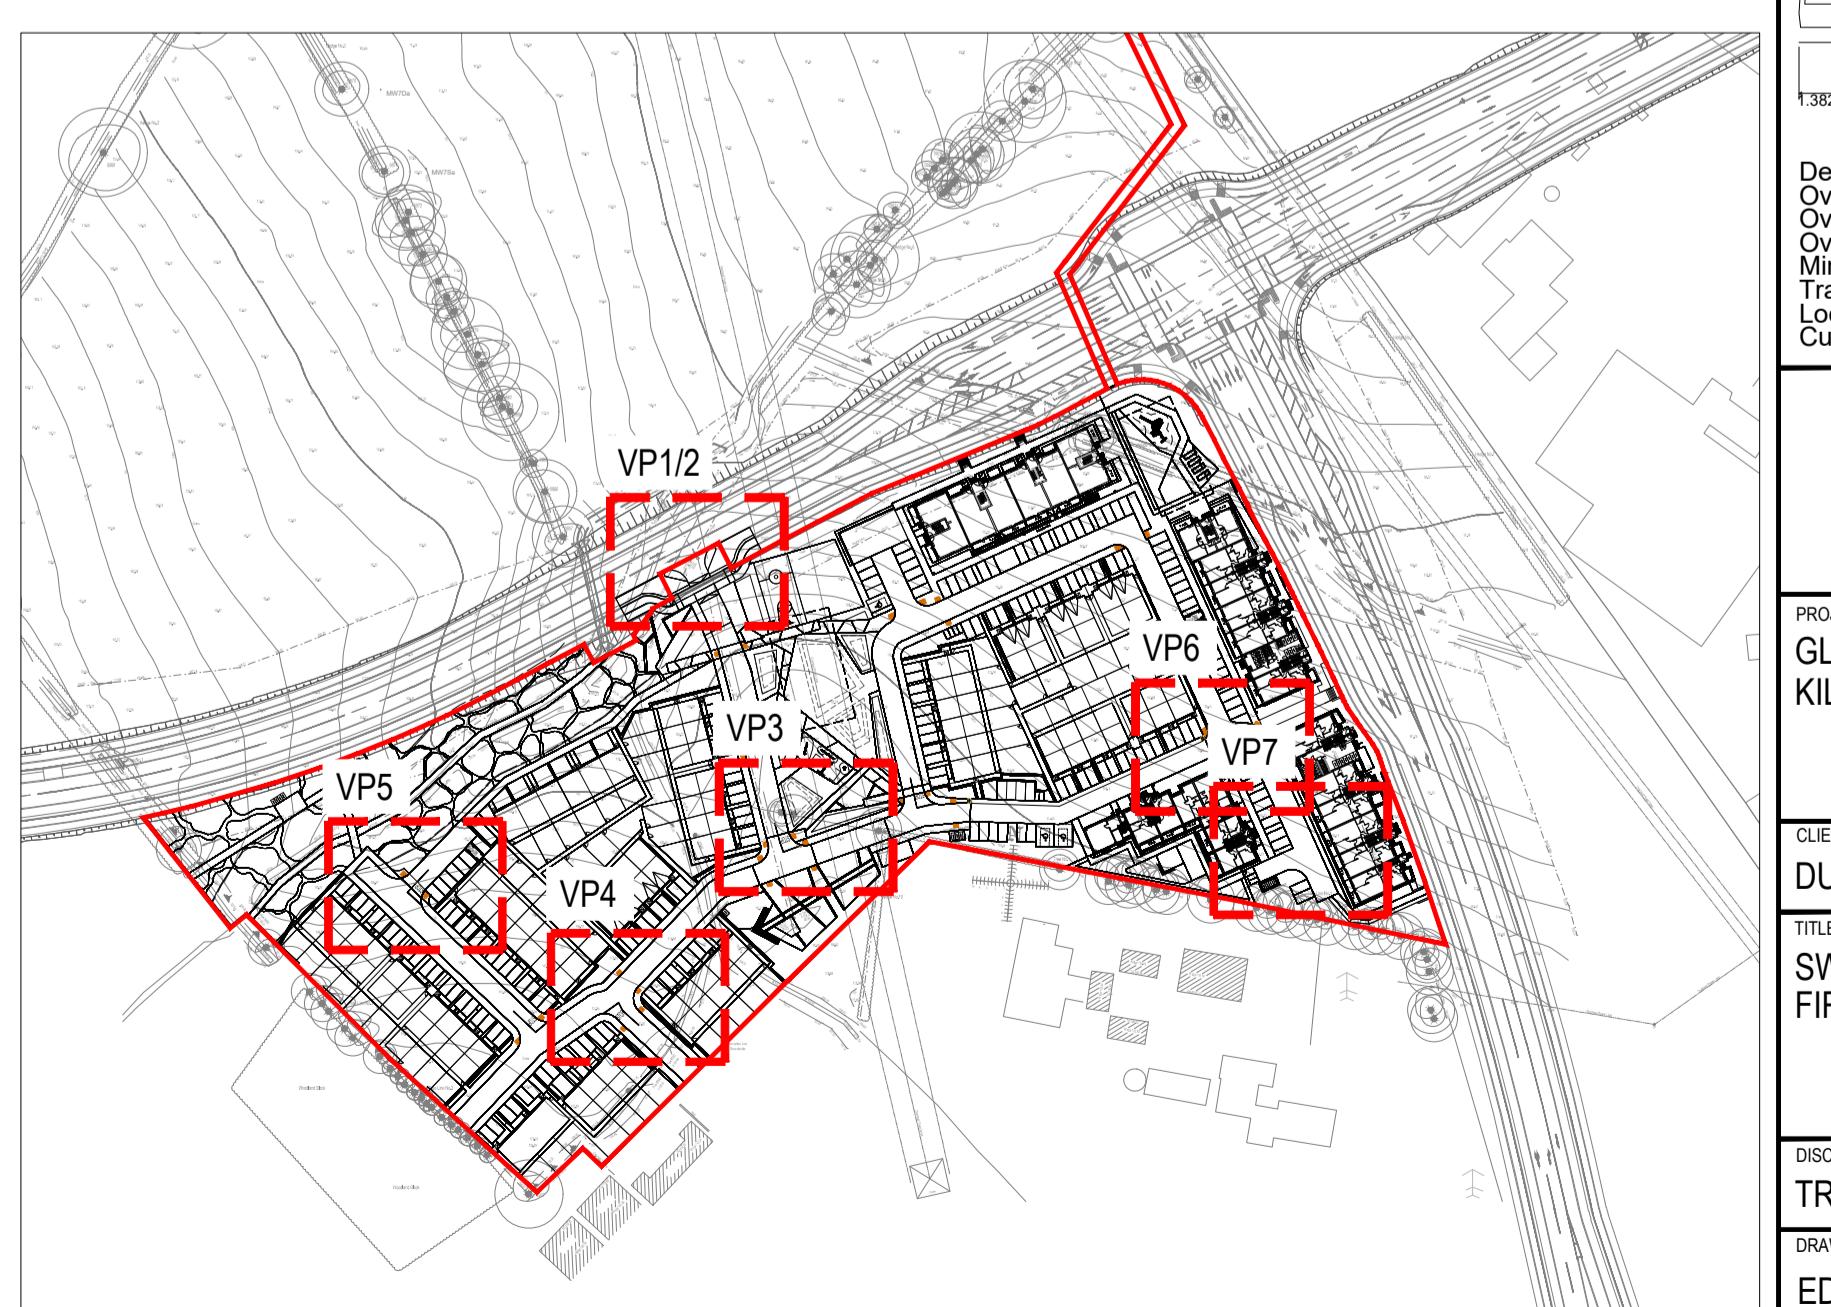

KEY PLAN  
SCALE 1:2000

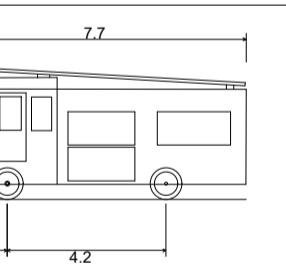


Dennis Sabre Fire Tender (LWB)  
Overall Length 7.700m  
Overall Width 2.430m  
Overall Height 3.53m  
Min Body Ground Clearance 0.397m  
Track Width 2.380m  
Lock-to-lock time 5.00s  
Curb to Curb Turning Radius 7.400m

**MEINHARDT**  
The Greenway, Block C - Ardilaun Court, St. Stephen's Green, Dublin 2, D02 TD28  
Telephone: +353 (0)1 525 2515  
www.meinhardt.ie


PROJECT  
GLENAMUCK NORTH (SOUTHERN SITE),  
KILTERNAN, DUBLIN 18.

CLIENT  
DURKAN GLENAMUCK DEVELOPMENTS LTD.  
TITLE  
SWEPT PATH ANALYSIS,  
FIRE TENDER.


DISCIPLINE TRANSPORT			SCALE SHOWN @ A1
DRAWN ED	DESIGNED CD	CHECKED CD	APPROVED BM
DRAWING No 4426-MHT-XX-ZZ-DR-T-0001-S2			ISSUE P01

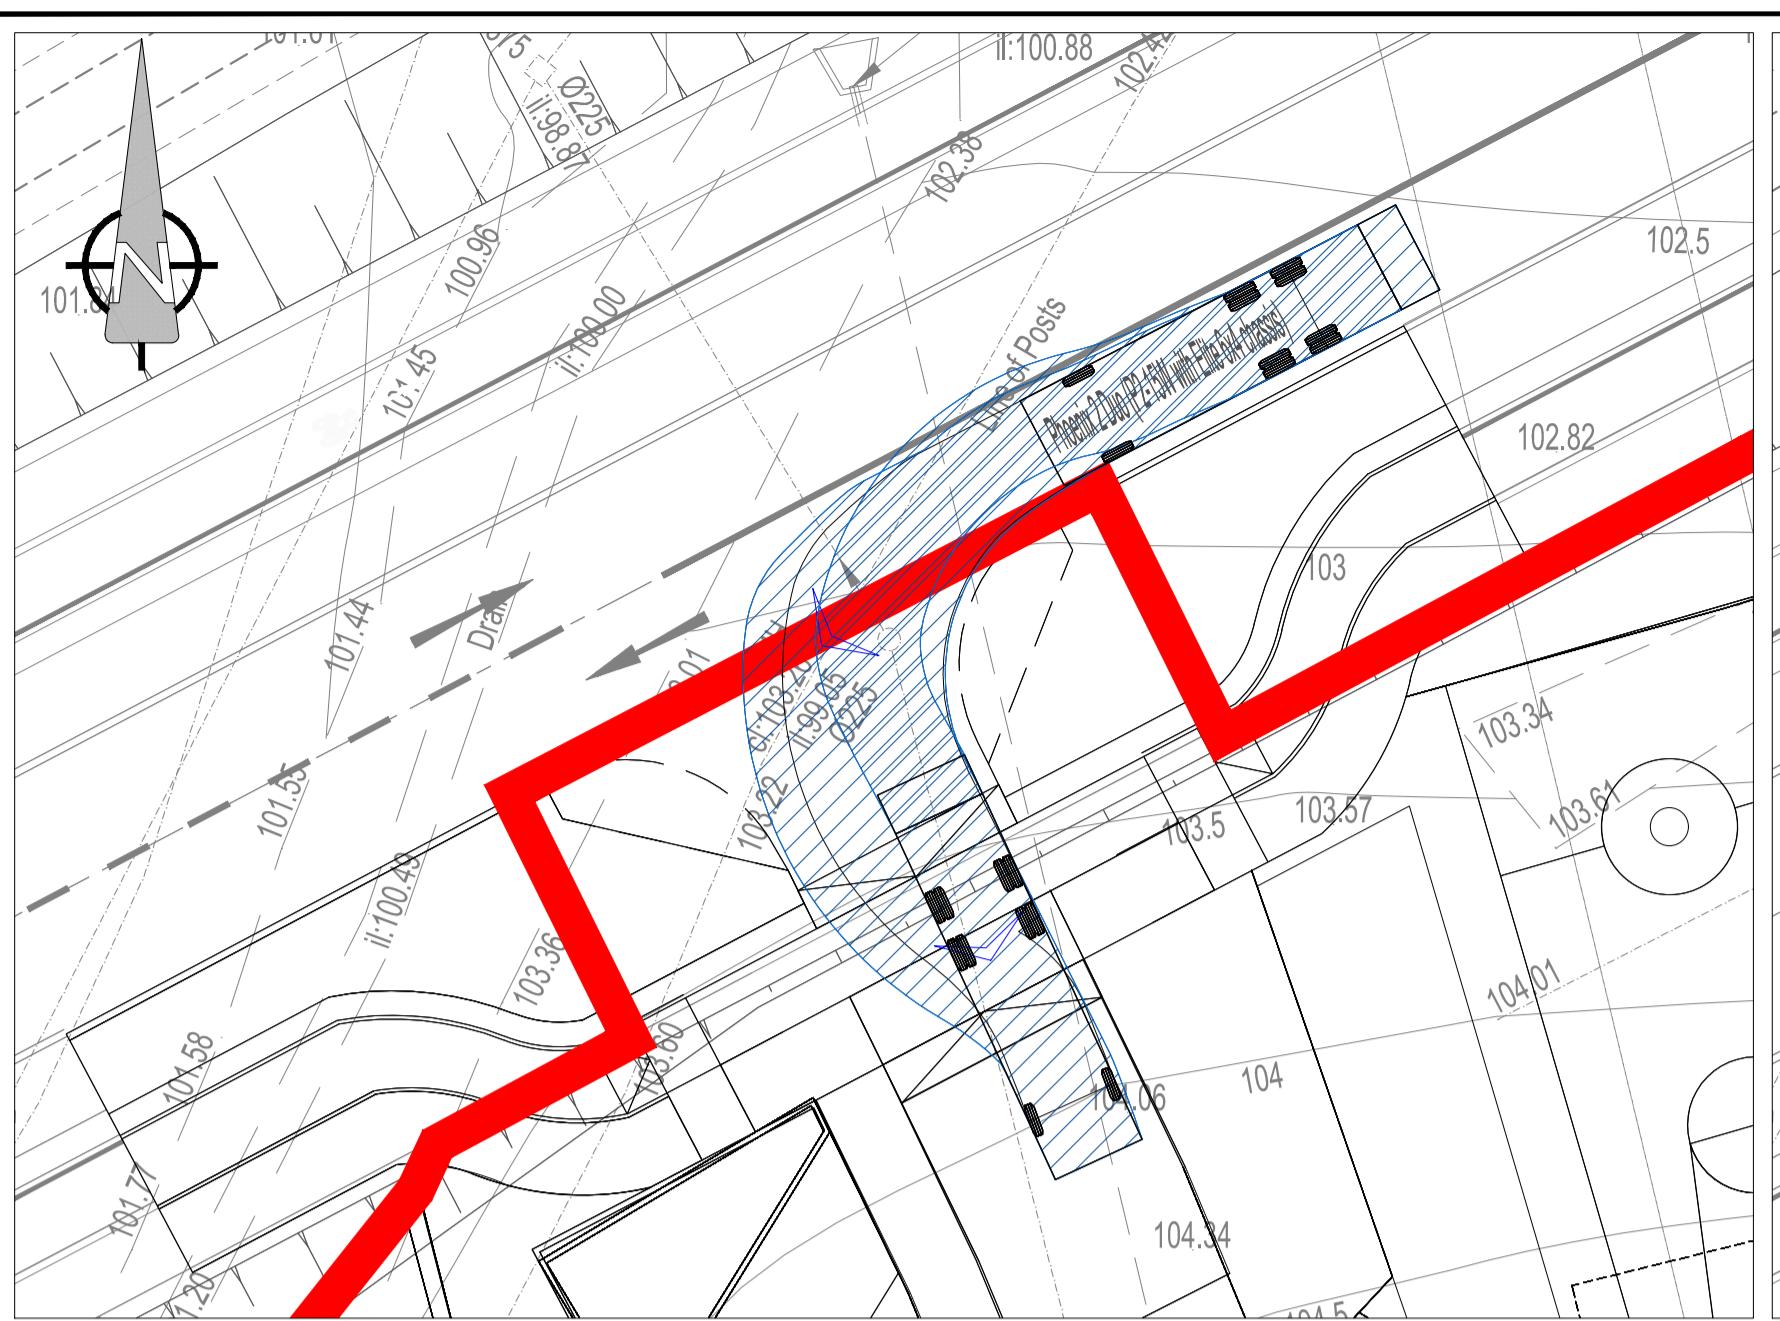


**VIEWPORT 1:  
SCALE 1:200**

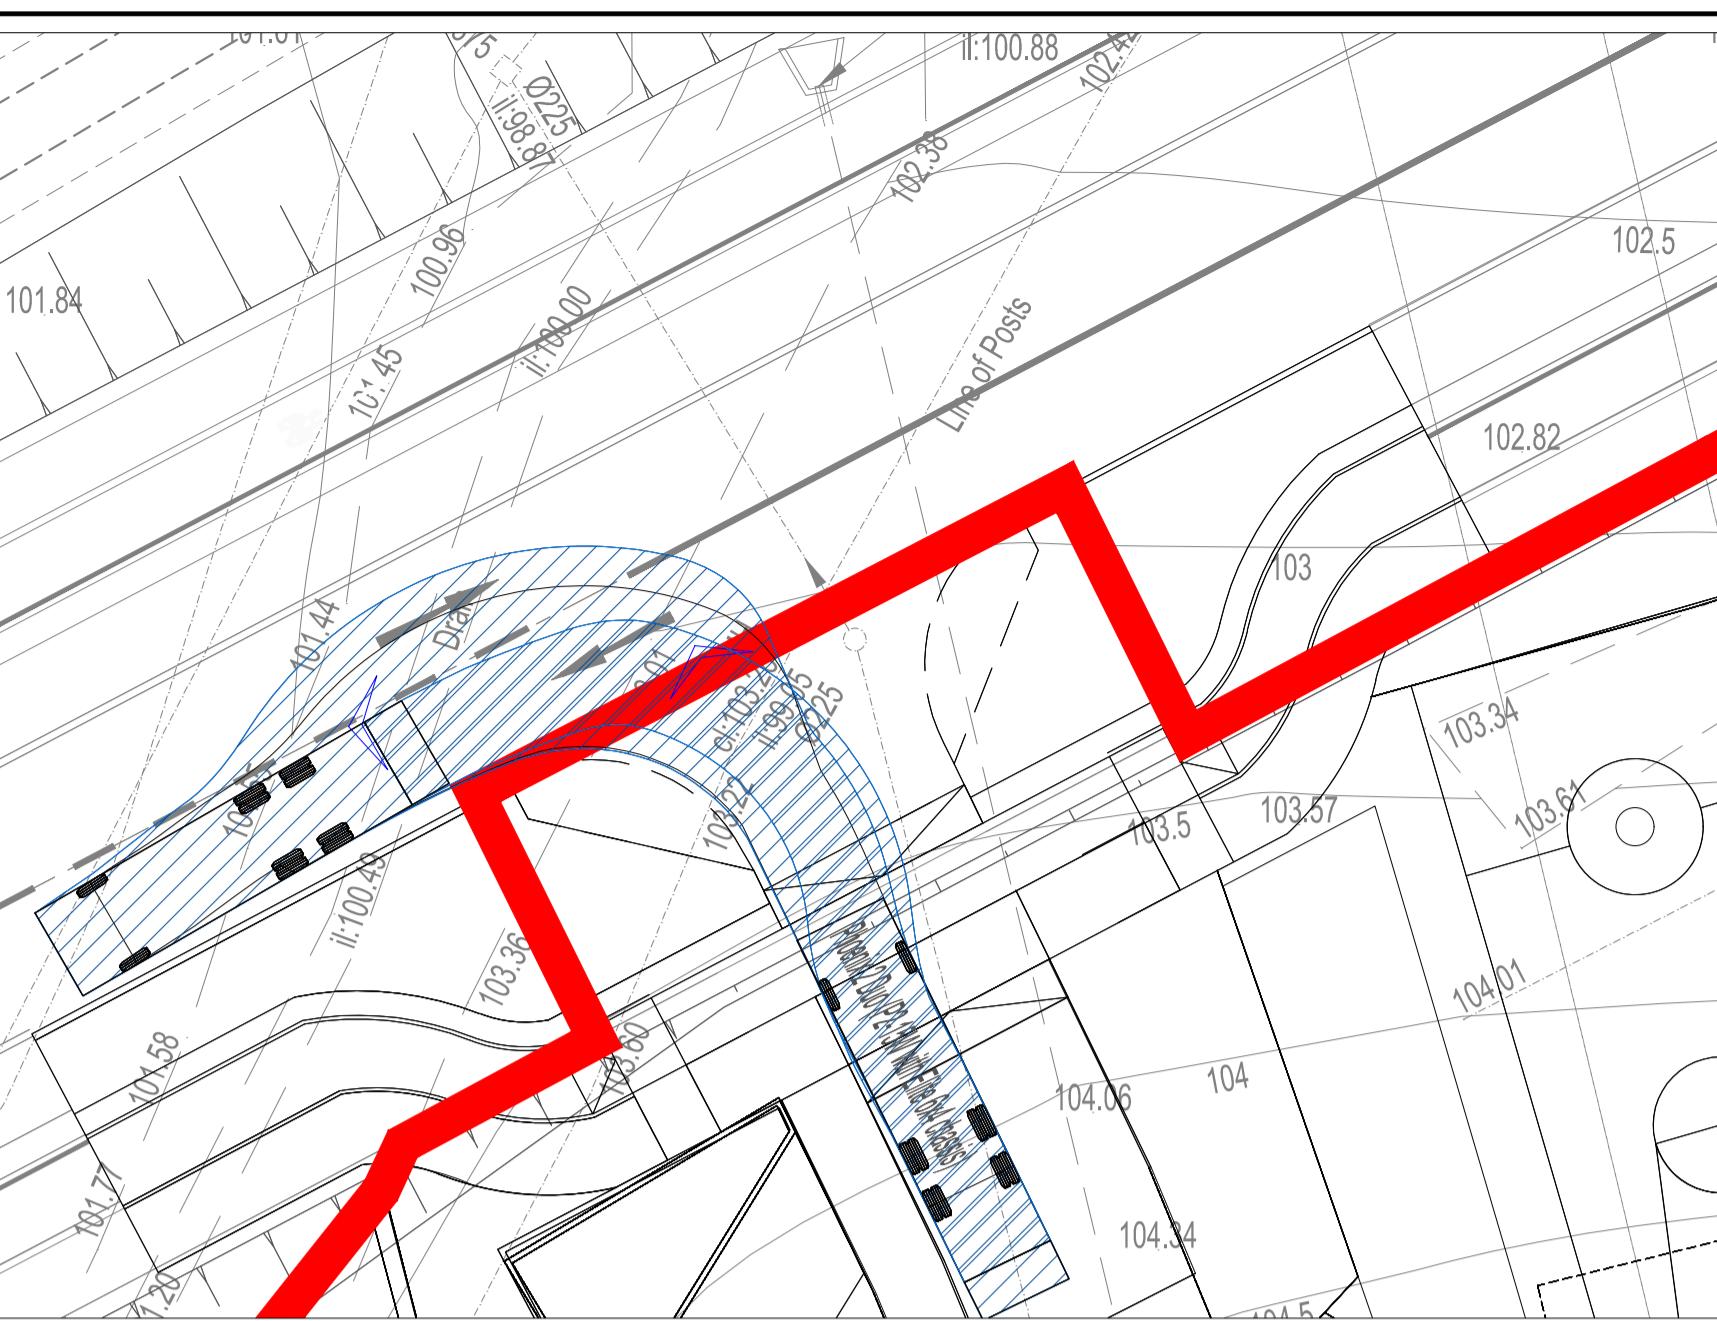

VIEWPORT 2  
SCALE 1:200

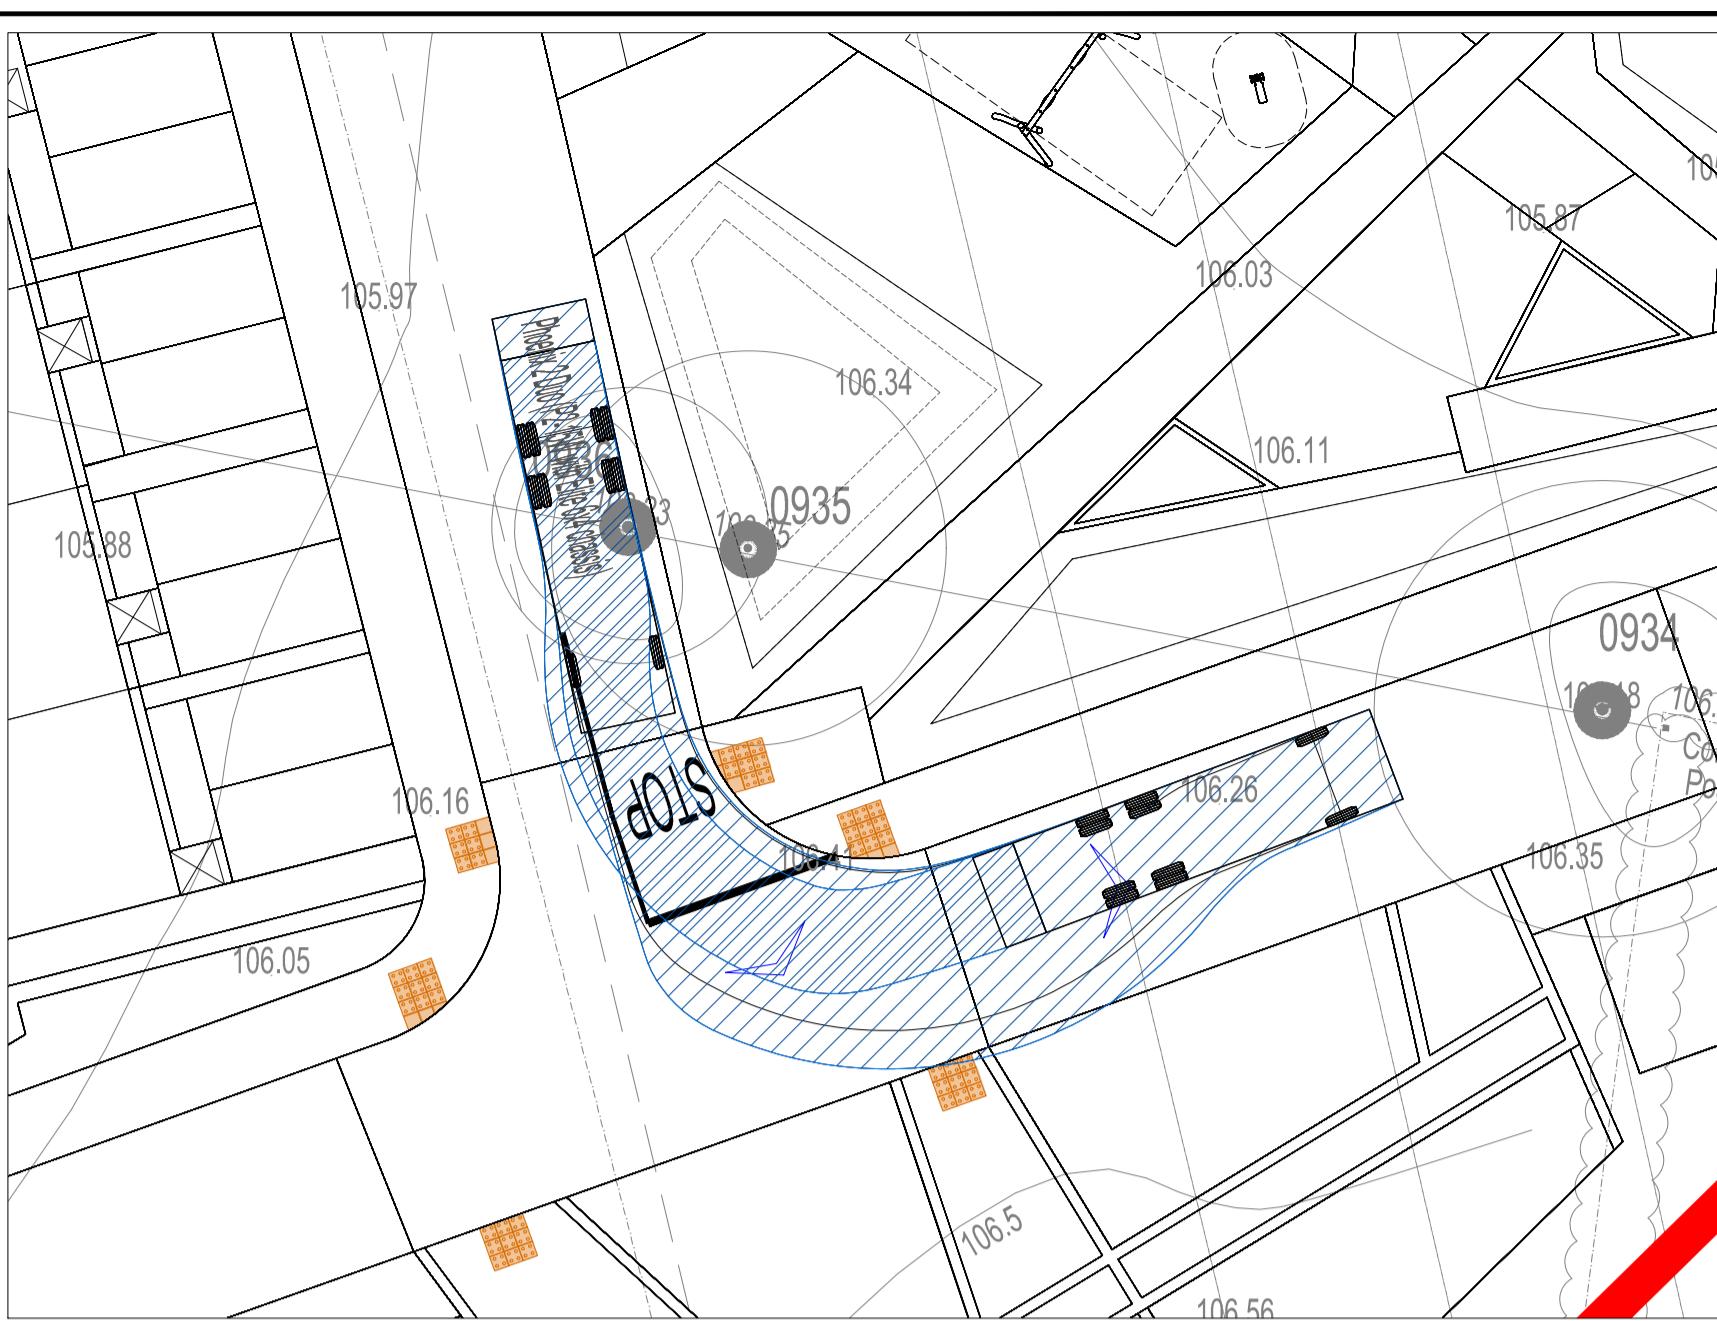


## VIEWPORT 3: SCALE 1:200

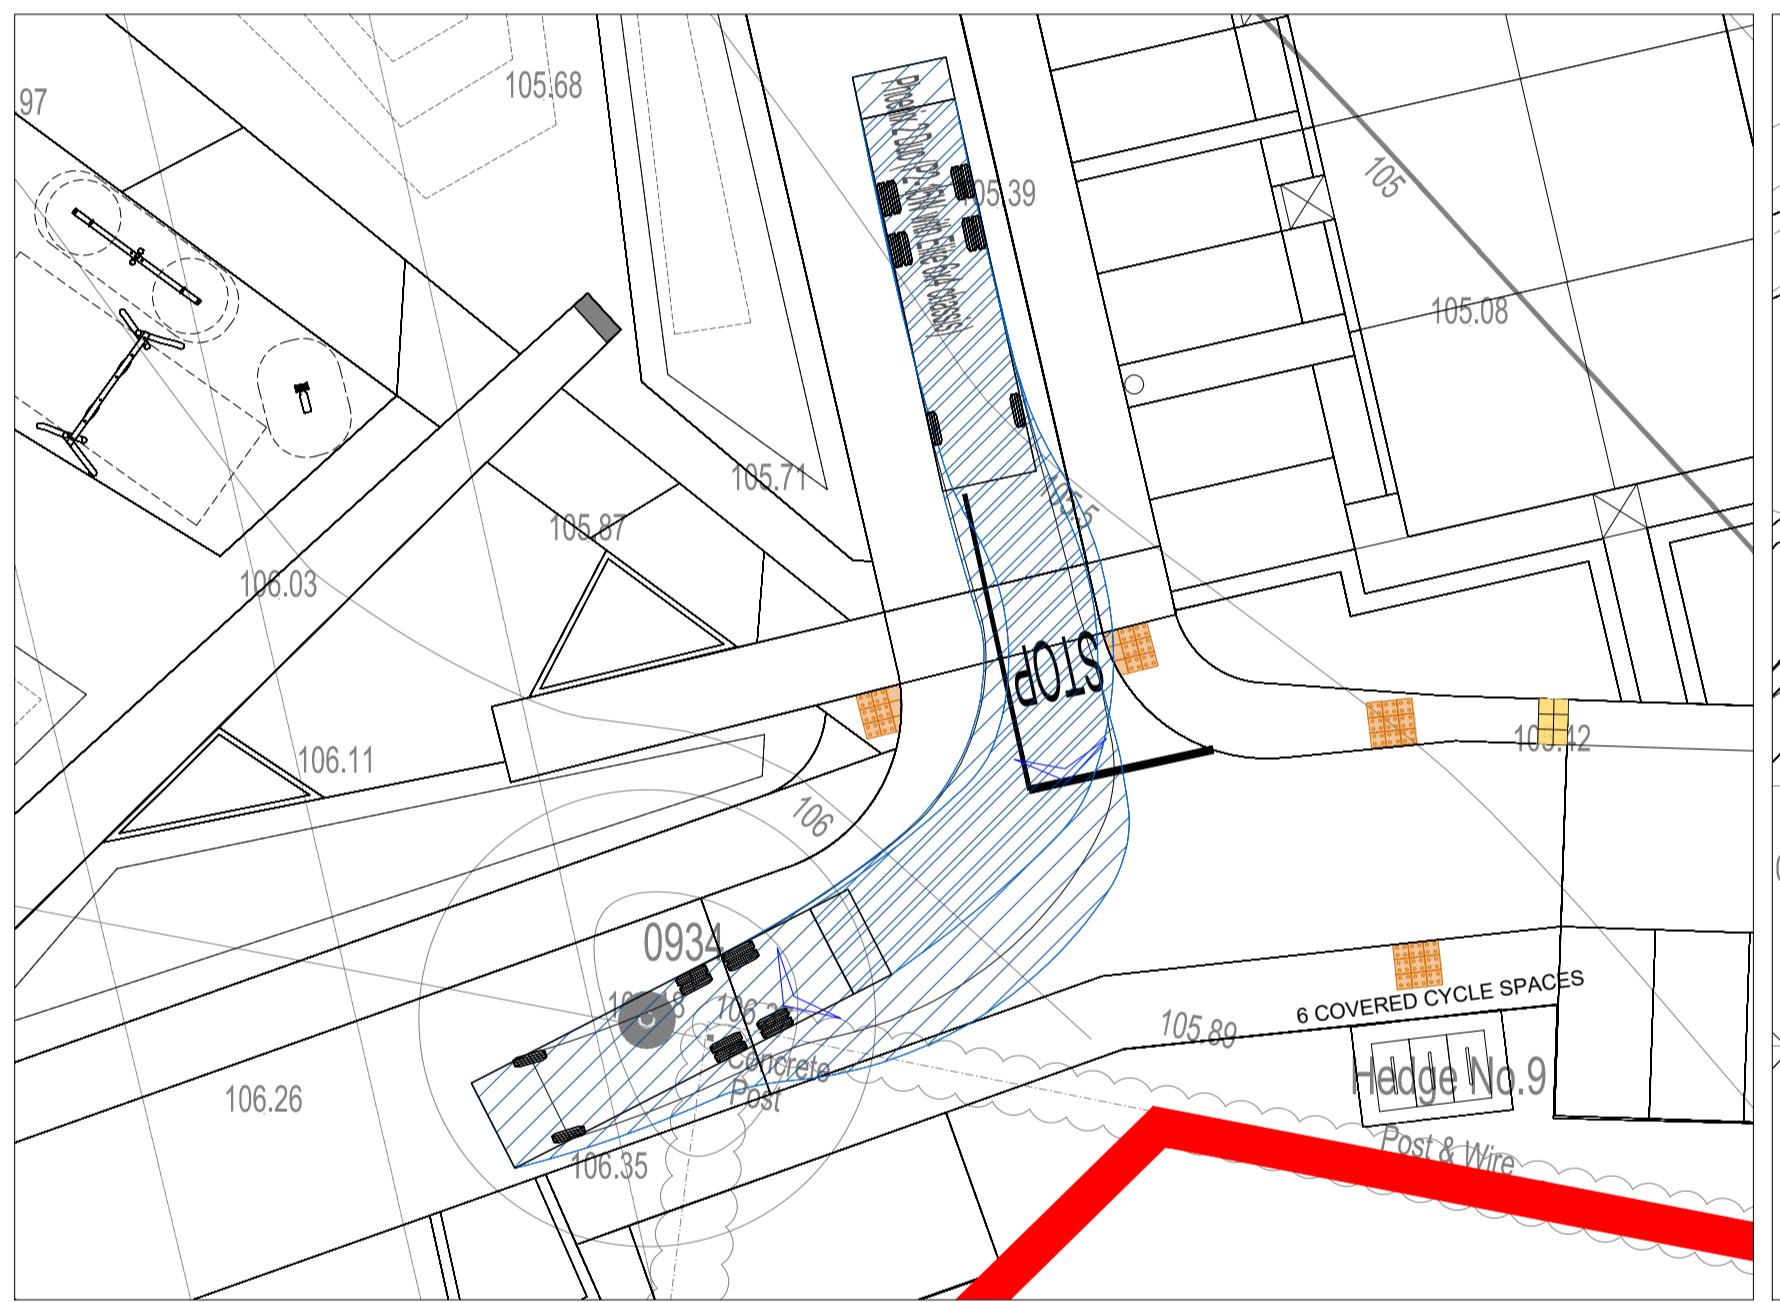

## VIEWPORT 4: SCALE 1:200




VIEWPORT 5  
SCALE 1:200

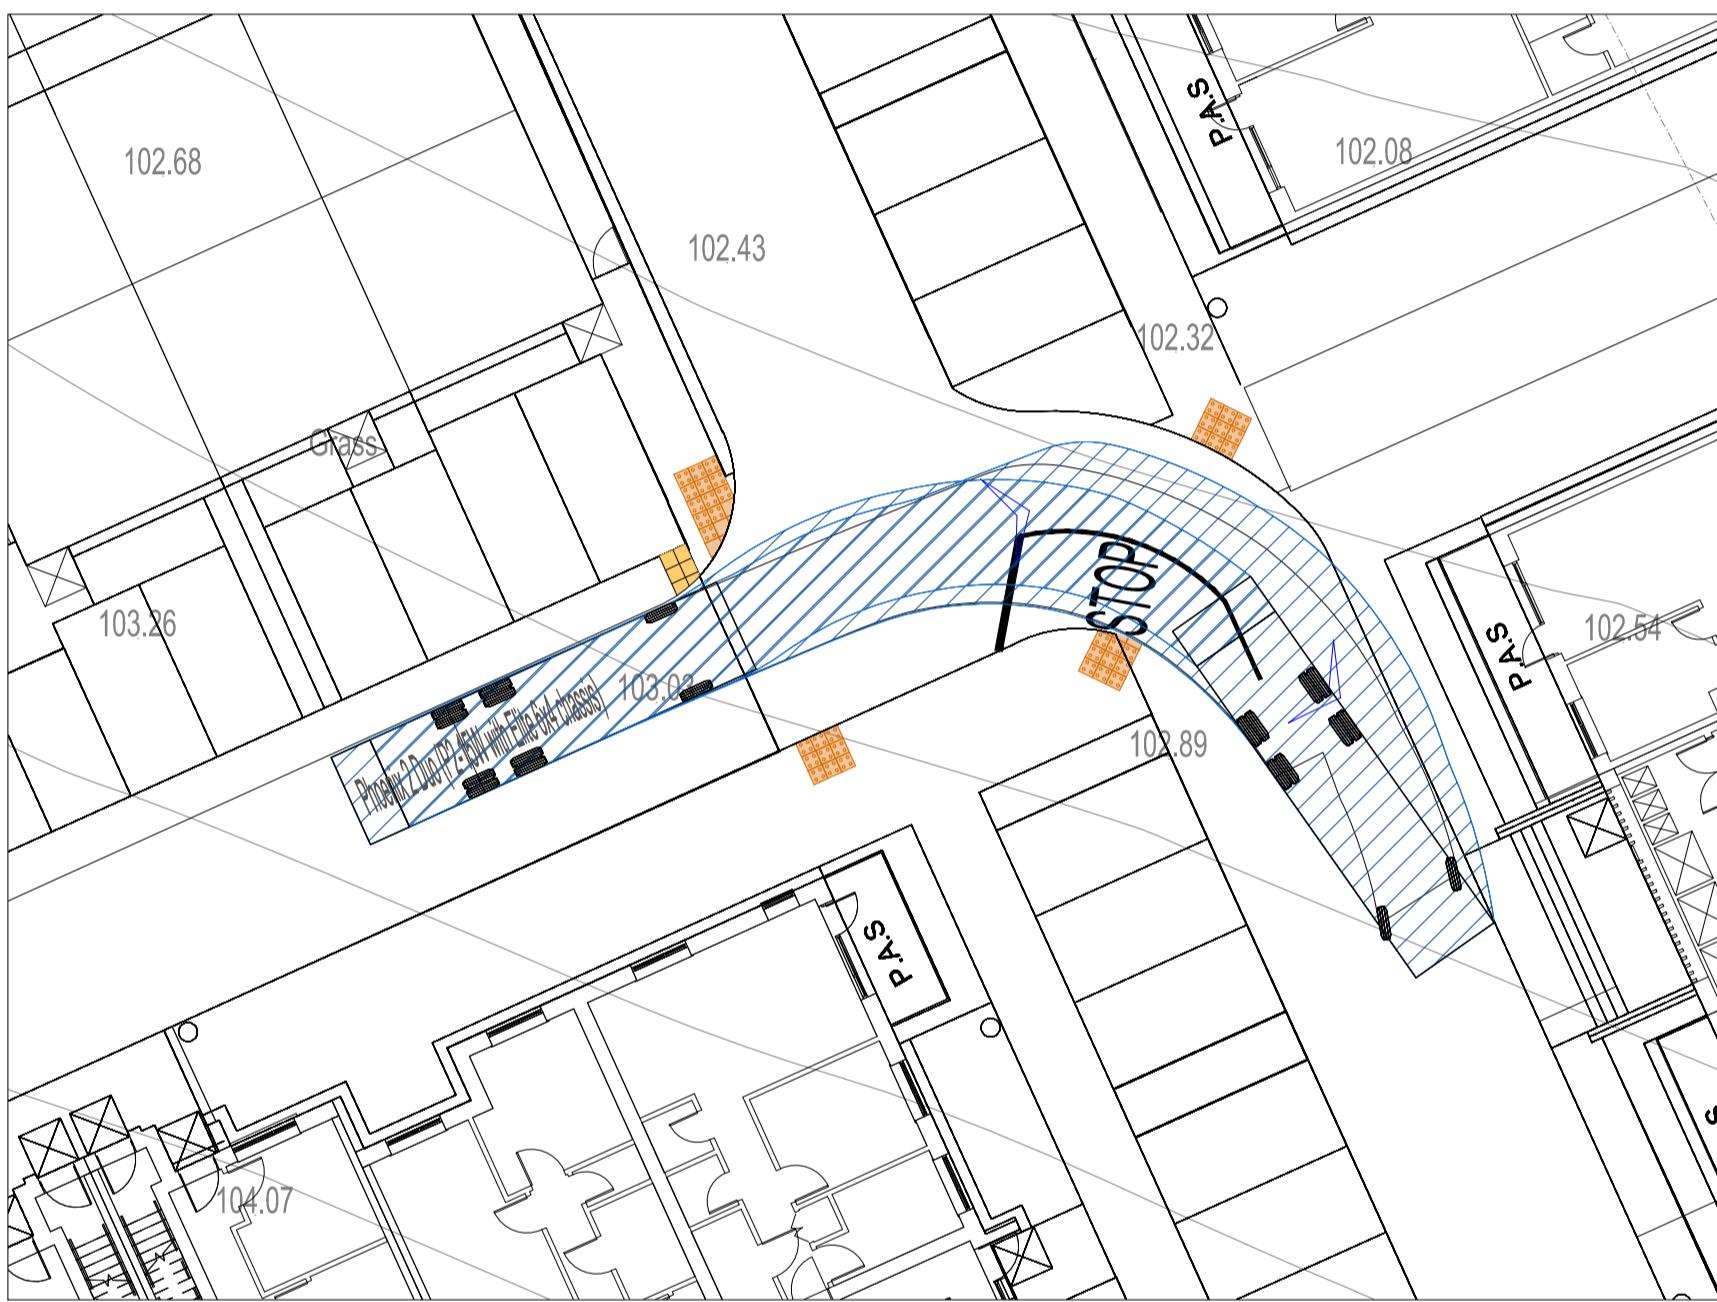

## VIEWPORT 6: SCALE 1:200



## VIEWPORT 7: SCALE 1:200

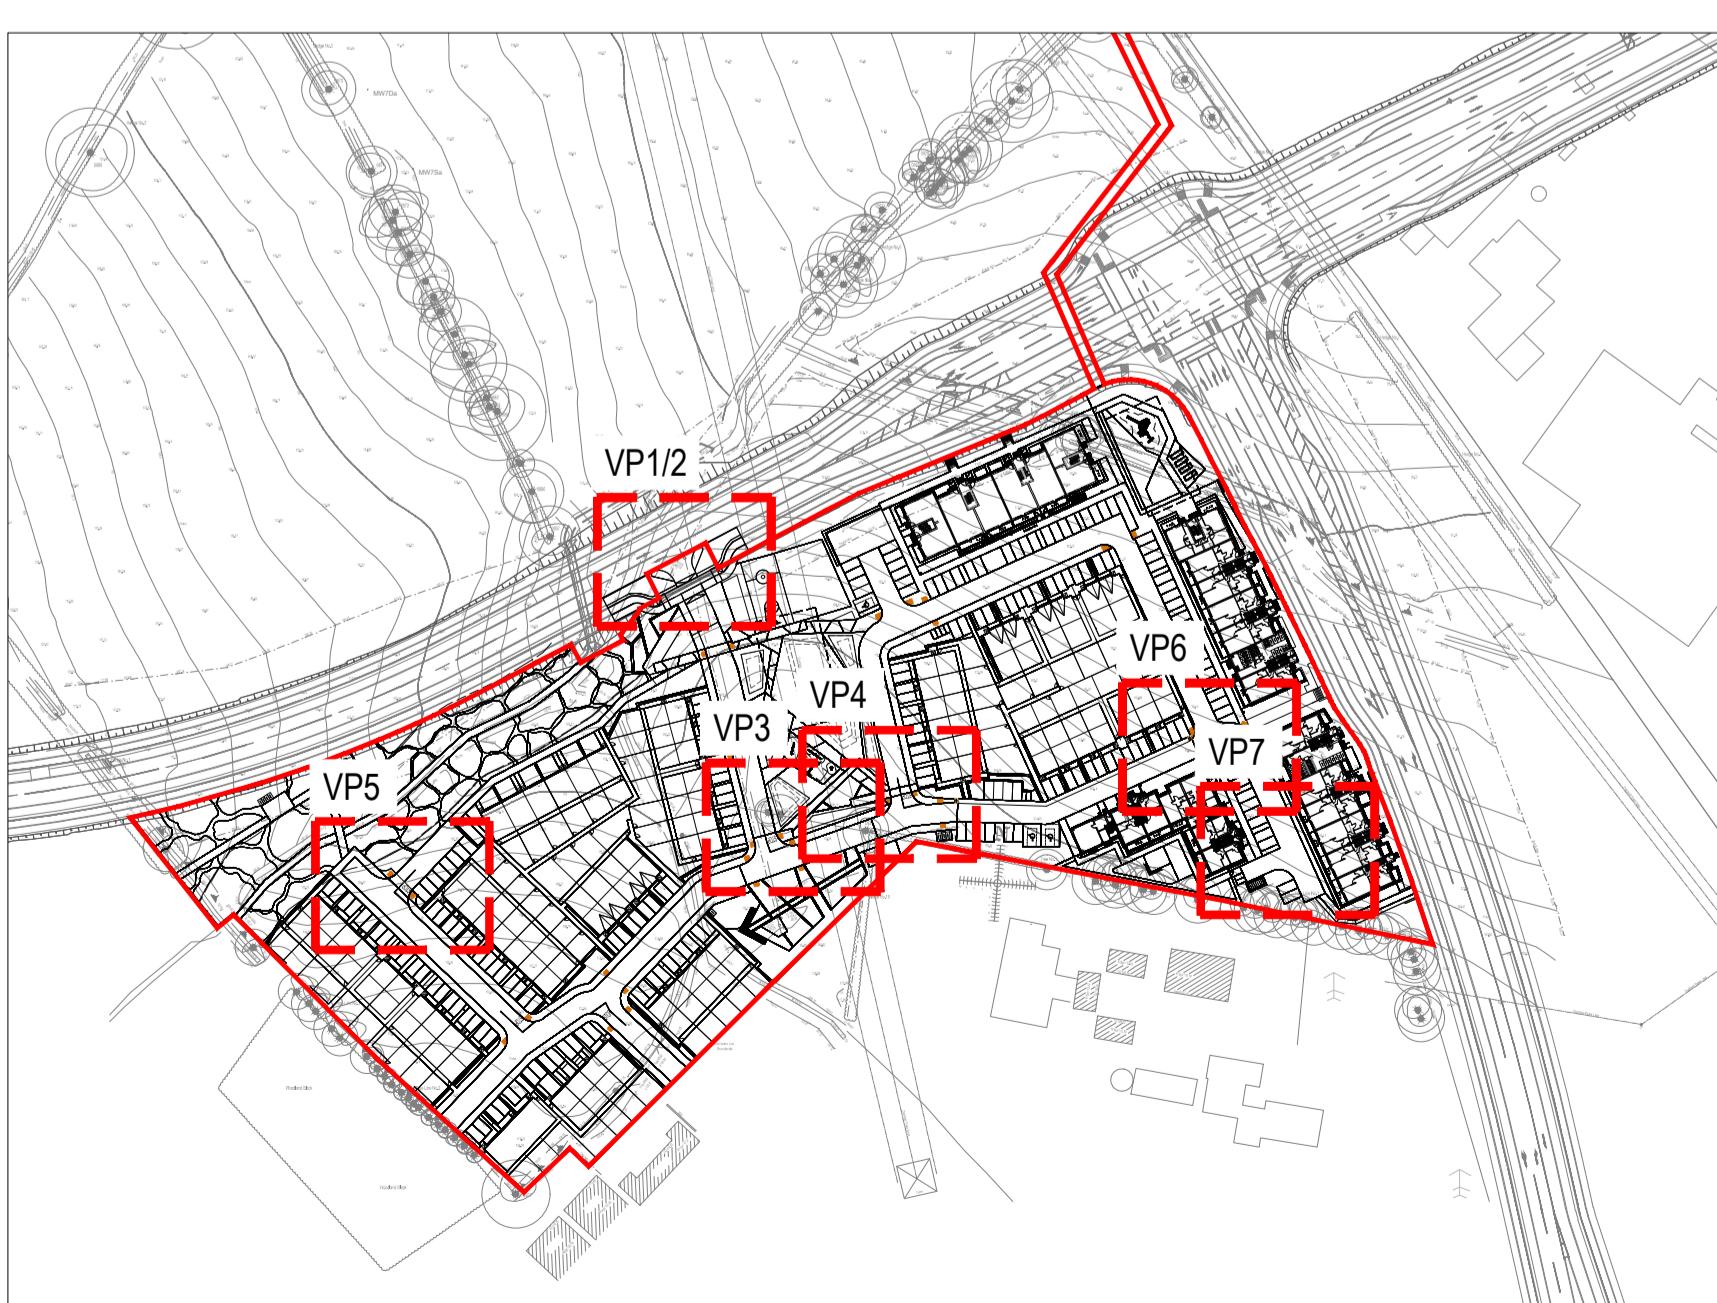

# KEY PLAN

---

## SCALE 1:2000

## FOR PLANNING

BY	DATE
WU JING	ED 15.12.25

	BY	DATE
	ED	15.12.25

## OTES:

1. THIS DRAWING IS TO BE READ IN CONJUNCTION WITH ALL OTHER RELEVANT ARCHITECTURAL AND ENGINEERING DRAWINGS, ANY DISCREPANCIES, ERRORS OR OMISSIONS TO BE BROUGHT TO THE ATTENTION OF THE DESIGNER.
2. ALL DIMENSIONS TO BE CHECKED BY THE CONTRACTOR ON SITE PRIOR TO COMMENCEMENT OF WORKS.
3. MEINHARDT LIMITED TO BE INFORMED BY THE CONTRACTOR OF ANY DISCREPANCIES PRIOR TO THE COMMENCEMENT OF WORKS ON SITE.
4. DIMENSIONS OF ALL BOUNDARIES AND ADJOINING ROADS TO BE CHECKED ON SITE PRIOR TO COMMENCEMENT OF WORKS.
5. DO NOT SCALE, ALL MEASUREMENTS AND COORDINATES TO BE CHECKED ON SITE.

EGEND:

- APPLICATION BOUNDARY
- FORWARD MOVEMENT
- REVERSE MOVEMENT

A technical line drawing of a truck. The front wheelbase is labeled 11.2. The front overhang is labeled 4.815. The rear overhang is labeled 1.385. The truck has a boxy front end, a central cab, and a long rectangular cargo area. The rear end is a simple dump truck style.

Overall Length	11.200m
Overall Width	2.530m
Overall Body Height	3.751m
Min Body Ground Clearance	0.304m
Track Width	2.500m
Lock-to-lock time	4.00s
Curb to Curb Turning Radius	9.500m



The Greenway, Block C - Ardilaun Court, St. Stephen's Green, Dublin 2, D02 TD28

www.morrison.ie

CLIENT  
DURKAN GLENAMUCK DEVELOPMENTS LTD.  
TITLE  
WERT PATH ANALYSIS

SCIPLINE <b>TRANSPORT</b>			SCALE <b>SHOWN @ A1</b>
RAWN <b>E</b>	DESIGNED <b>CD</b>	CHECKED <b>CD</b>	APPROVED <b>BM</b>
RAWING No <b>426-MHT-XX-ZZ-DR-T-0002-S2</b>			ISSUE <b>P01</b>



