


NOTES:

1. Read in conjunction with all relevant Architect's and Engineer's drawings and specification. All setting out to be done from the Architect's drawings. Do not scale the drawing.
2. Refer to the roads details.
3. The contractor shall prepare a traffic management plan and agree it with the Local Authority, prior to commencement of work on site.
4. All road surfaces drain to SuDS features or road gullies connected to SuDS features. All entry points/gullies must be placed at low points to eliminate ponding. Close gullies in the direction of the traffic flow. Place double gullies at upstream side of table ramps.

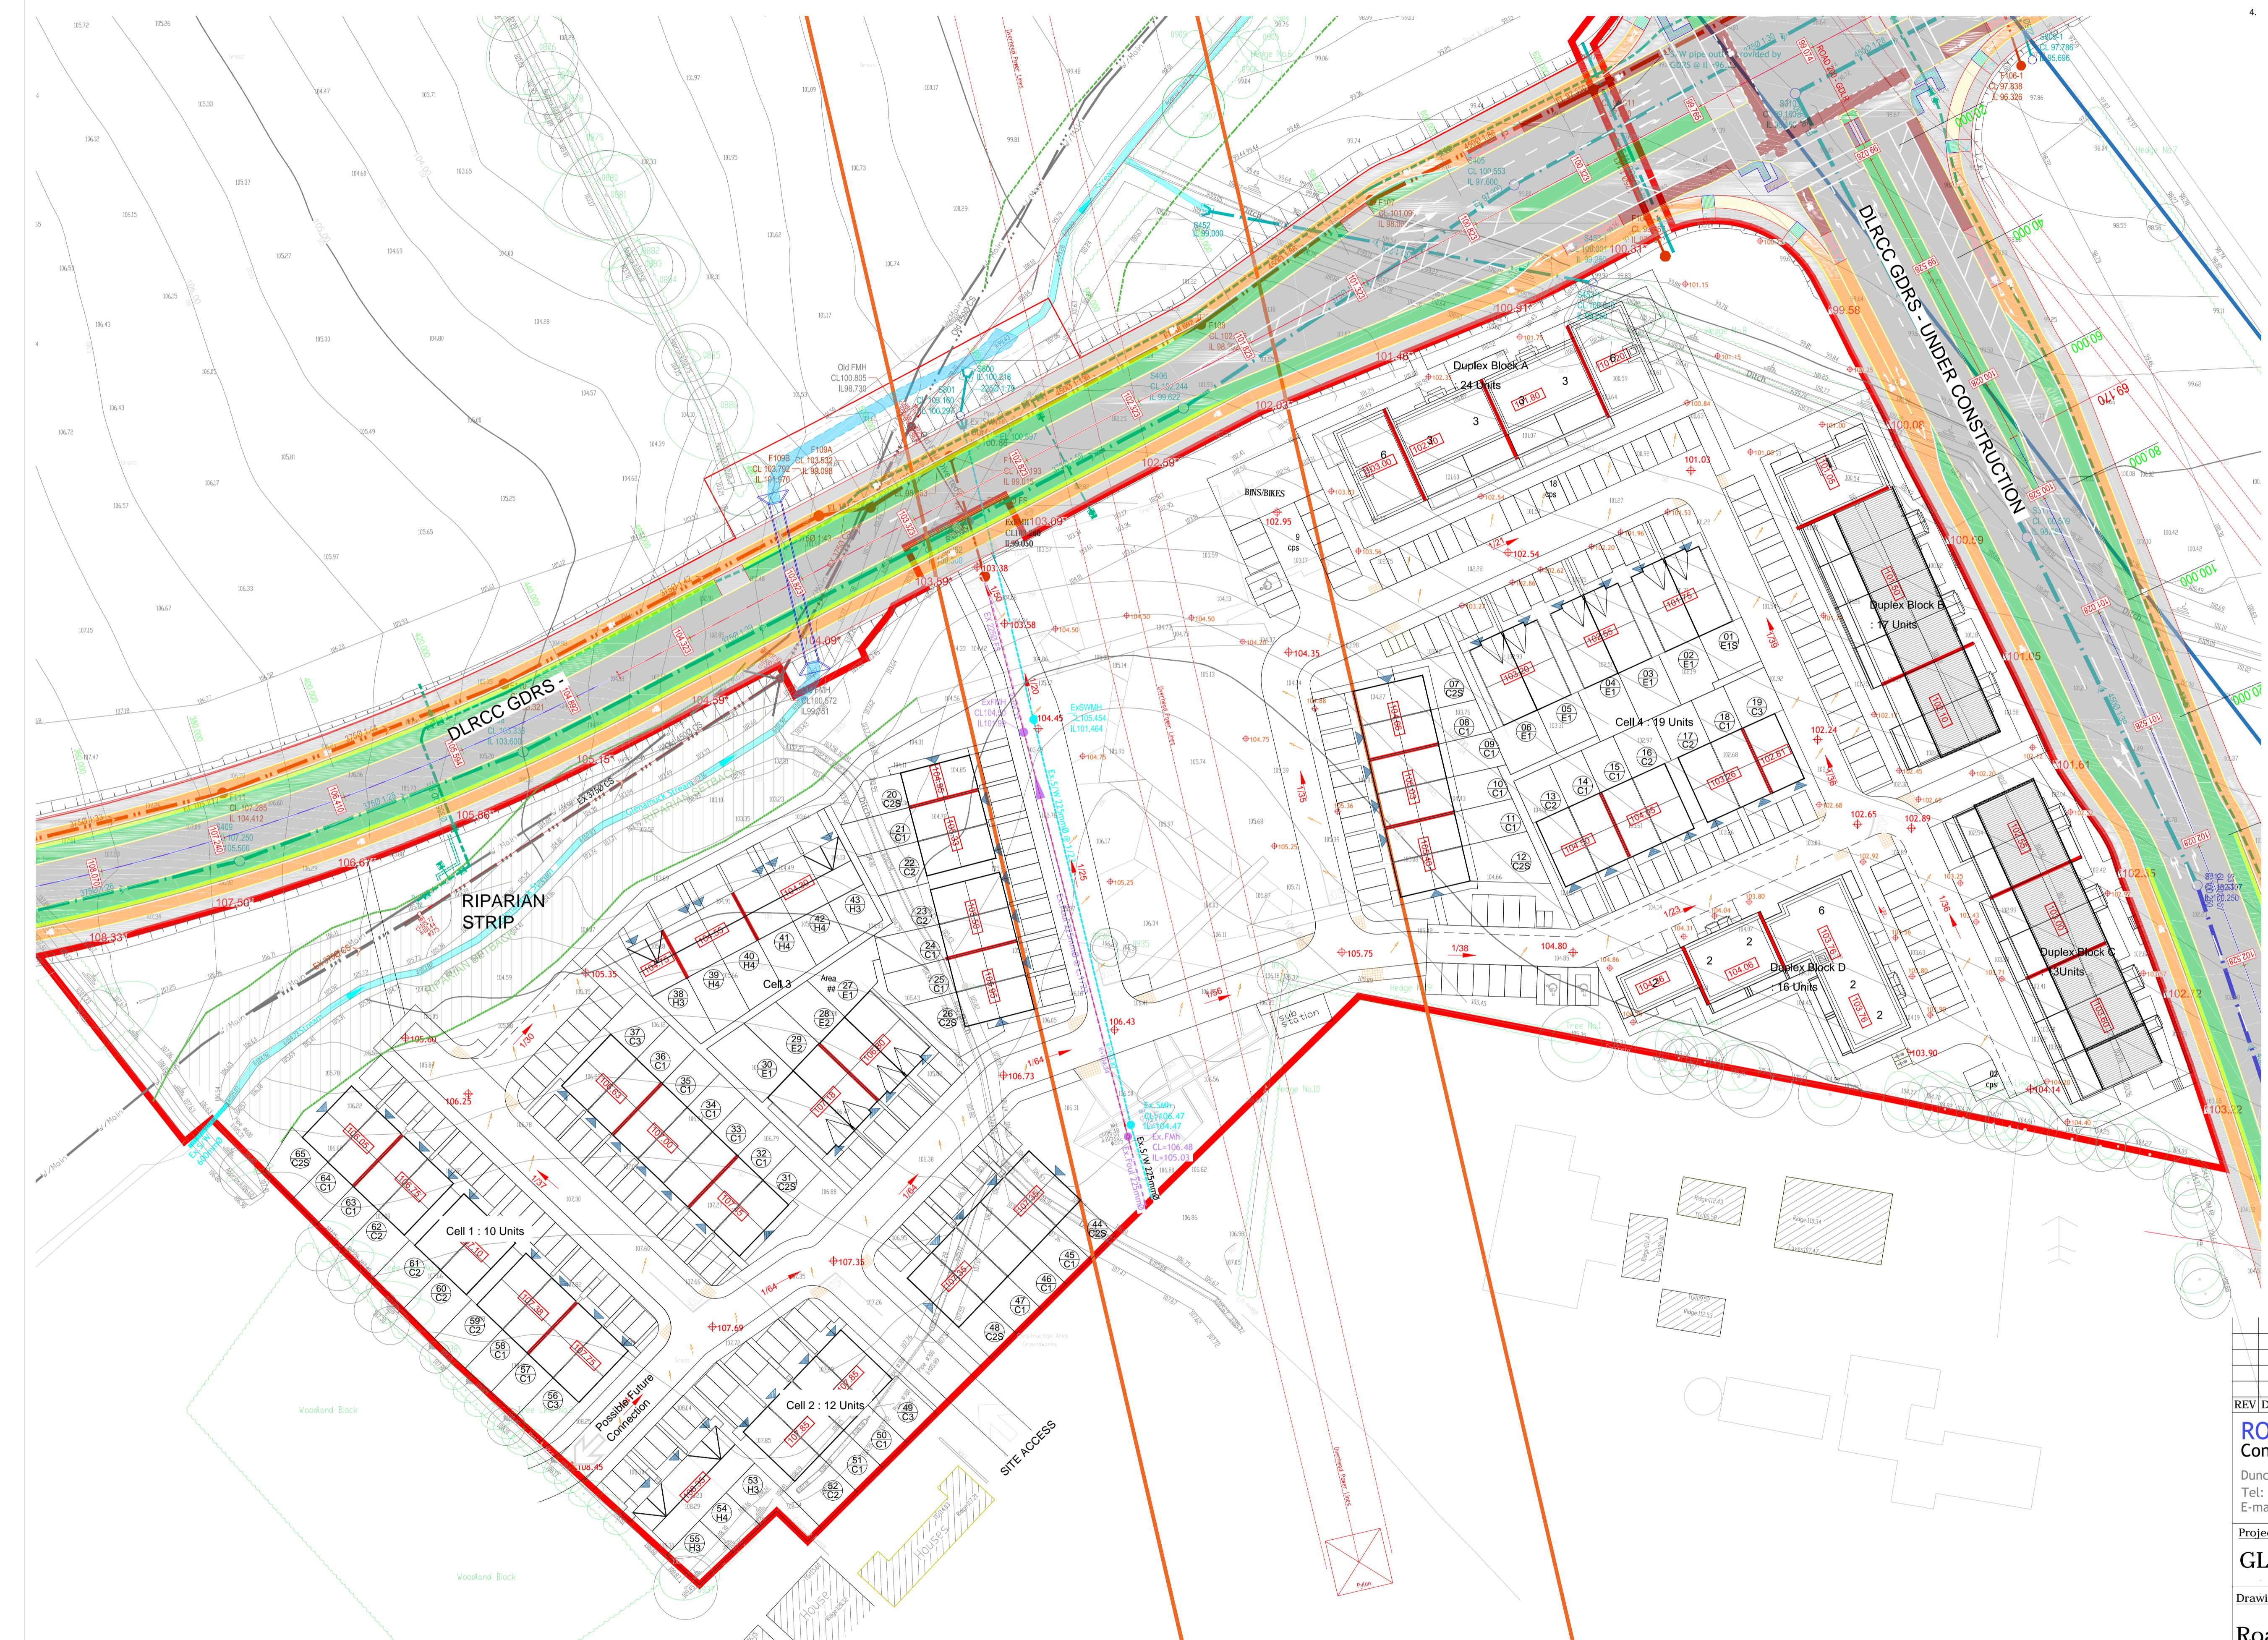

Levels Legend

- Road Level
- Road Camber Single
- Road Camber Double
- House Level

REV DATE DESCRIPTION
ROGER MULLARKEY & ASSOCIATES
 Consulting Structural and Civil Engineers

Duncreevan, Kilcock, Co. Kildare
 Tel: +353 1 610 3755 Mob: +353 87 232 4917
 E-mail: info@rmullarkey.ie www.rmullarkey.ie

Project
GLENAMUCK NORTH LRD

Drawing Title Architect

Road & Block Levels MCORM

Date	Drawn By	Scales	Dwg. No.	Stage	Rev
Dec'24	RM	1:500 @ A1	2411/100	LRD Stage 3	